


LEGEND

- 500 EXISTING CONTOURS
- CADASTRE
- FENCE LINE
- SEALED ROAD
- UNSEALED ROAD
- EXISTING PONDS
- EXISTING SURFACE WATER DRAINAGE PATH

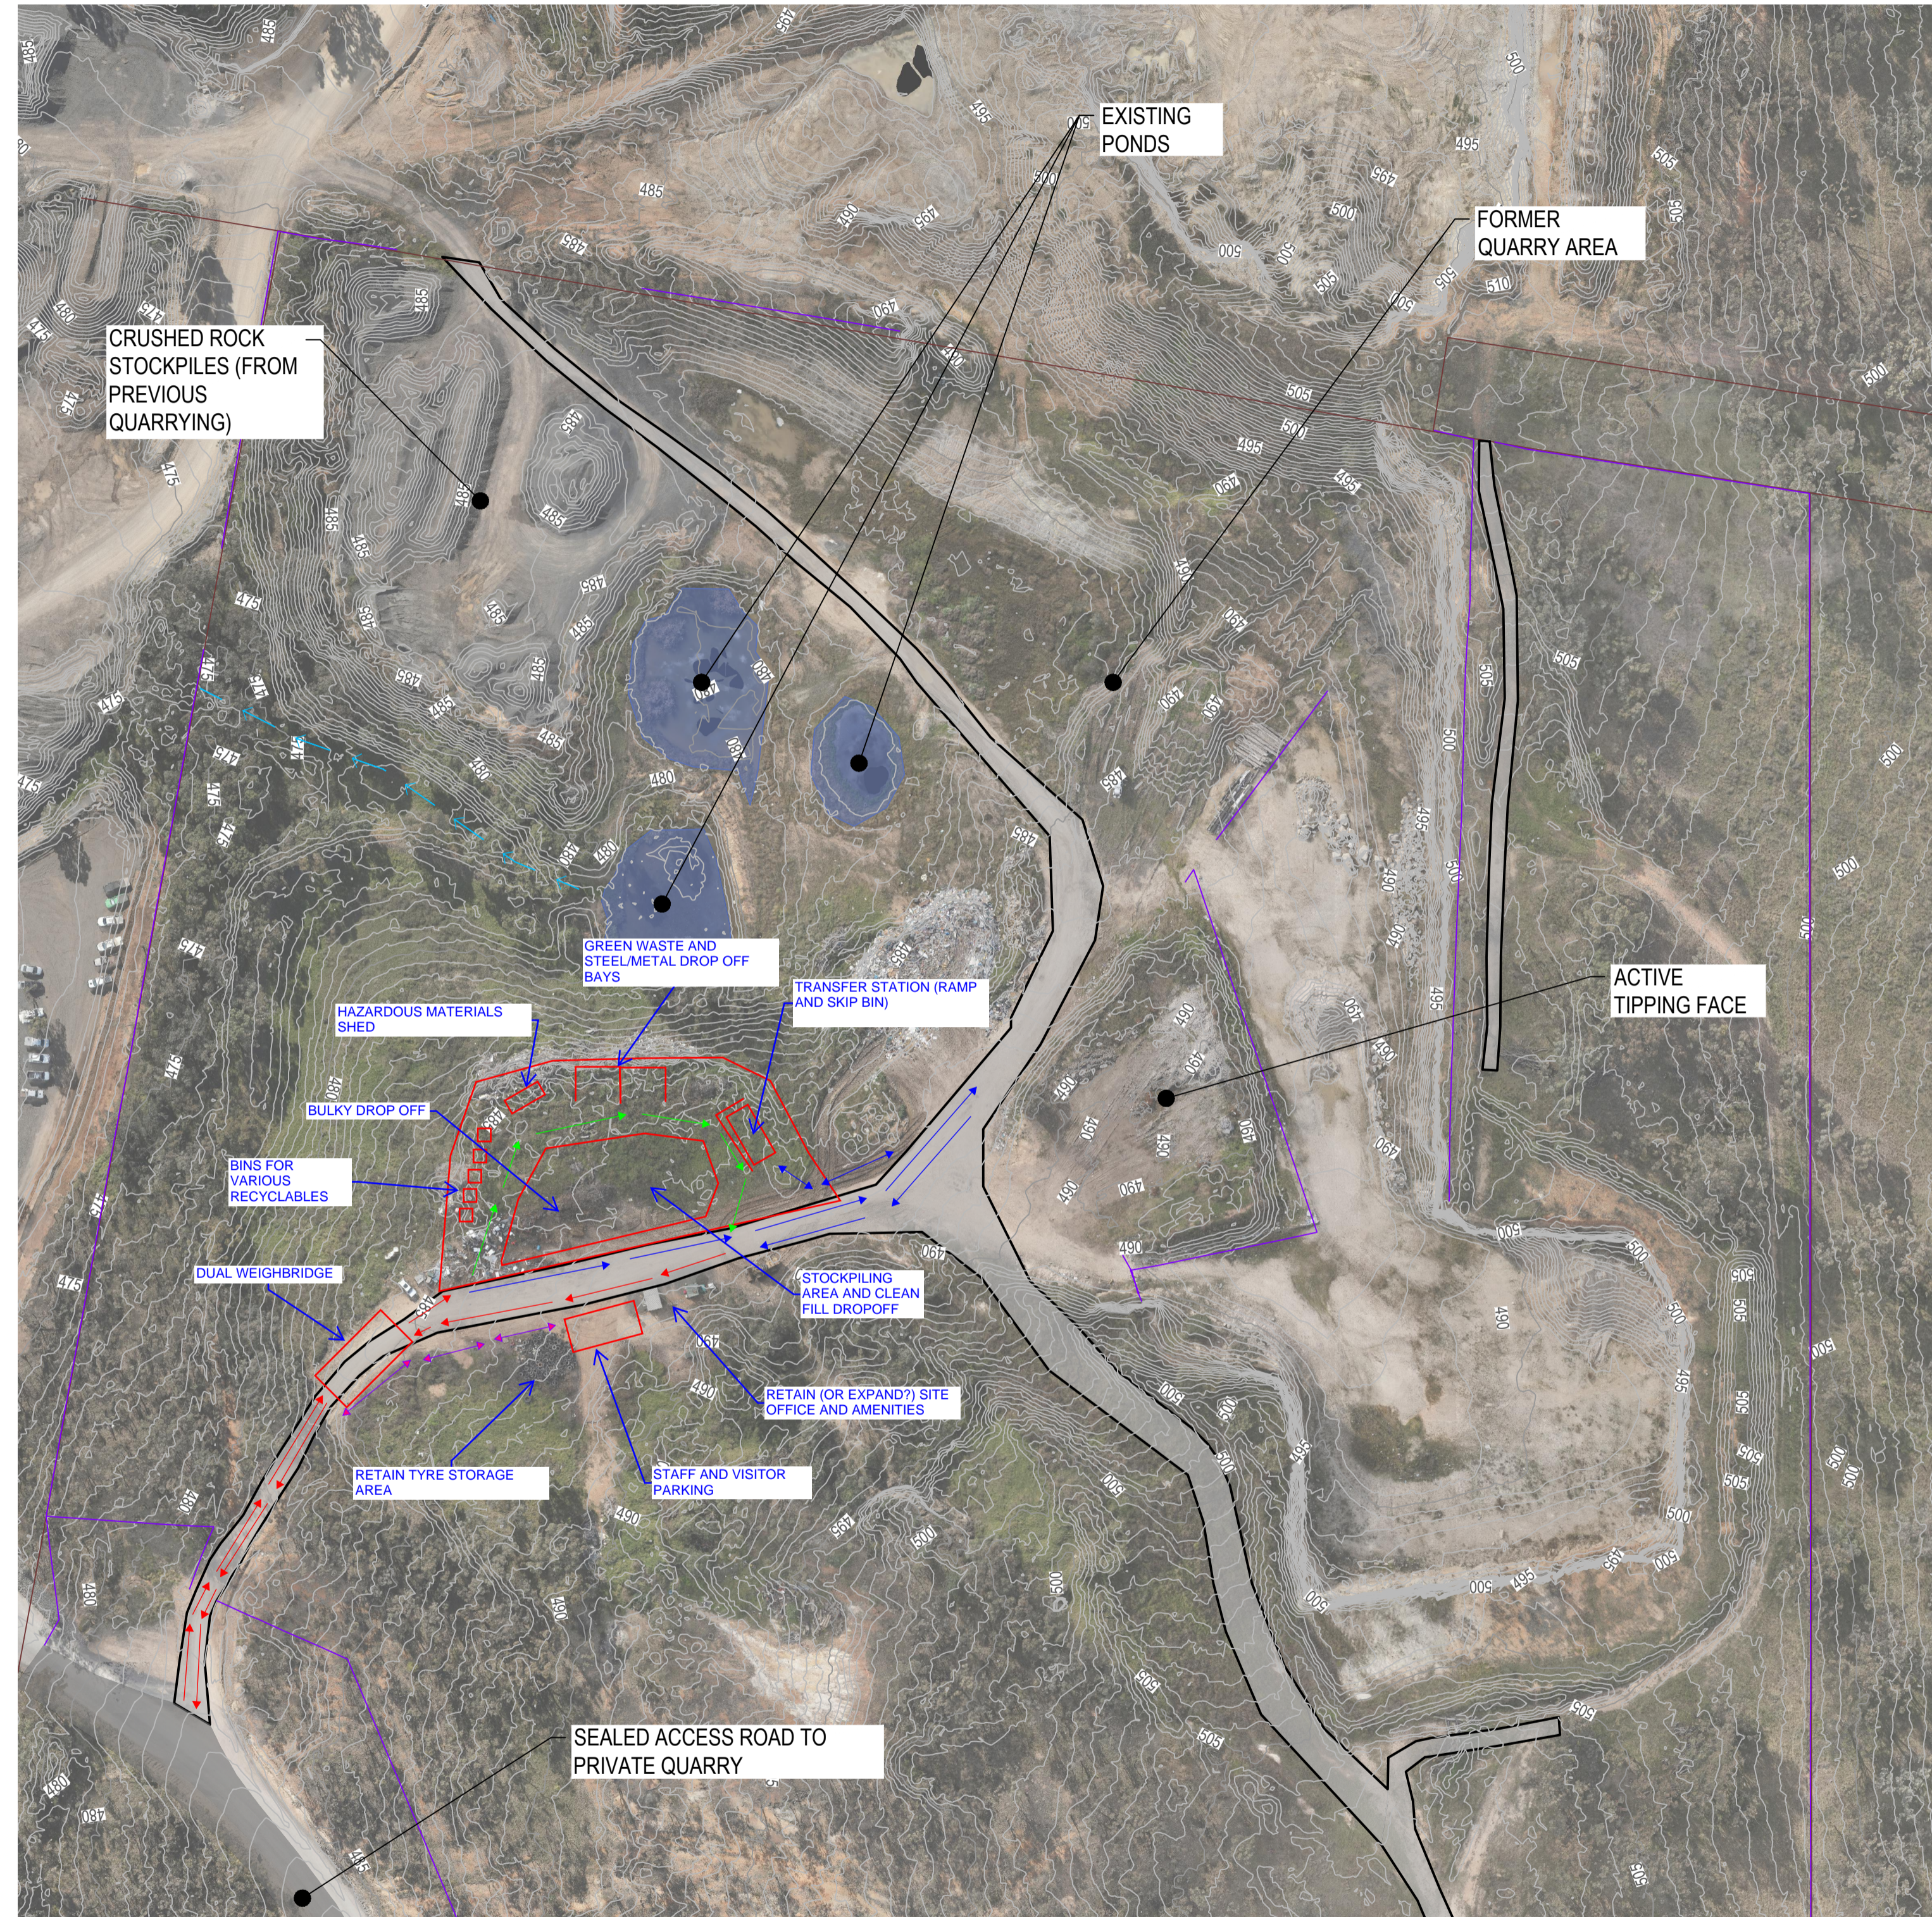


- STAFF BYPASS ROUTE
- COMMERCIAL VEHICLES
- SHARED ROUTE
- DOMESTIC VEHICLES

NOTES:


1. EXISTING CONTOURS BASED ON SURVEY SUPPLIED BY BATH STEWART ASSOCIATES DATED 14 MAY 2020 AND DIOSPATIAL DATED 19 MAY 2022.
2. AERIAL PHOTOGRAPHY SUPPLIED BY DIOSPATIAL DATED 19 MAY 2022 AND SOURCED FROM GOOGLE EARTH DATED 2021.
3. EXISTING SURFACE WATER DRAINS ARE INDICATIVE ONLY.

EXISTING SITE PLAN

SCALE 1:1000

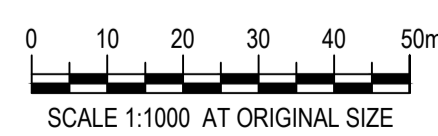

Rev	Description	Checked	Approved	Date
B	FOR TENDER	CN*	JR*	
A	INITIAL ISSUE	CN*	JR*	24/10/22
Author	R. LOPEZ	Drafting Check		
Designer	R. HUYNH	Design Check		

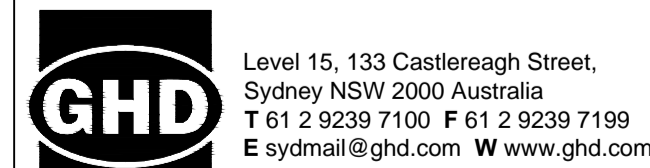

GHD Pty Ltd
 Conditions of Use: This document may only be used by GHD's client (and any other person who GHD has agreed can use this document) for the purpose for which it was prepared and must not be used by any other person or for any other purpose.



Project No.
12534581

Client LIVERPOOL PLAINS SHIRE COUNCIL
 Project WILLOW TREE WASTE MANAGEMENT FACILITY
 Status TENDER

Drawing Title LANDFILL EXTENSION STAGE 1 EXISTING SITE PLAN
 Status Code S4
 Drawing No. 12534581-C102

TENDER

Size
A1

Rev
B