

CONCEPT PLAN ONLY
 LOT DIMENSIONS AND AREAS
 SUBJECT TO FINAL SURVEY

FOR APPROVAL

*****WARNING*****
 The location of existing public utilities shown on these drawings is approximate only and in some cases may be inaccurate or incomplete. No responsibility is accepted for nor is any guarantee made as to the accuracy of the locations shown that have been plotted from information provided by the relevant public utility authorities. The attention of the user of these drawings is directed to the possible existence of underground public utilities and private service lines not shown or at locations different from those shown on these drawings. It is the responsibility of those persons using these drawings to confirm the existence of all public utilities and private service lines within the vicinity of the works in conjunction with the relevant public utility authority and/or by physical location.

AutoCAD FILE:
 CONTRACTS/1352/CADRAW/2/1352-2001-1.dwg
 CIVILCAD FILE:
 ACMDOCUMENTS/PA/
 This document is and shall remain the property of ACM Landmark Pty Ltd. The Document may only be used for the purpose for which it was commissioned and in accordance with the Terms of Engagement for the commission. Unauthorised use of this document in any form whatsoever is prohibited.

No.	Date	Amendment Details	Initial
I	08.11.21	AMENDED ISSUE FOR S4.55 APPROVAL	RL
E	07.07.14	AMENDED ISSUE FOR APPROVAL	DW
D	01.05.14	AMENDED ISSUE FOR APPROVAL	DW
C	14.04.14	AMENDED ISSUE FOR APPROVAL	BJ
B	12.11.13	AMENDED ISSUE FOR APPROVAL	JM
A	07.11.13	ORIGINAL ISSUE FOR APPROVAL	JM



acm LANDMARK
 LAND DEVELOPMENT CONSULTANTS
 76 Tuggerah Parade, The Entrance 2261
 Mark: 0416 227 729 - Rhan: 0434 967 857 - E: admin@acmlandmark.com.au
 Client: **LIVING SANCTUARY SEVEN HILLS**



Surveyed by: -	Geotechnical by: -
Datum: AHD	Coord: MGA
Designed: ML	Checked: ML
Drawn: RL	Approved: ML

Job Name
PROPOSED SUBDIVISION
 LOT 2, DP
 GASPARD ROAD
 QUIRINDI NSW
 Scale AS SHOWN Drawing No. 1352-2001

Title
LARGE LOT
SUBDIVISION LAYOUT PLAN
PHASE 1
 Sheet No. 1 OF 6 Amdt. |



SEVEN HILLS

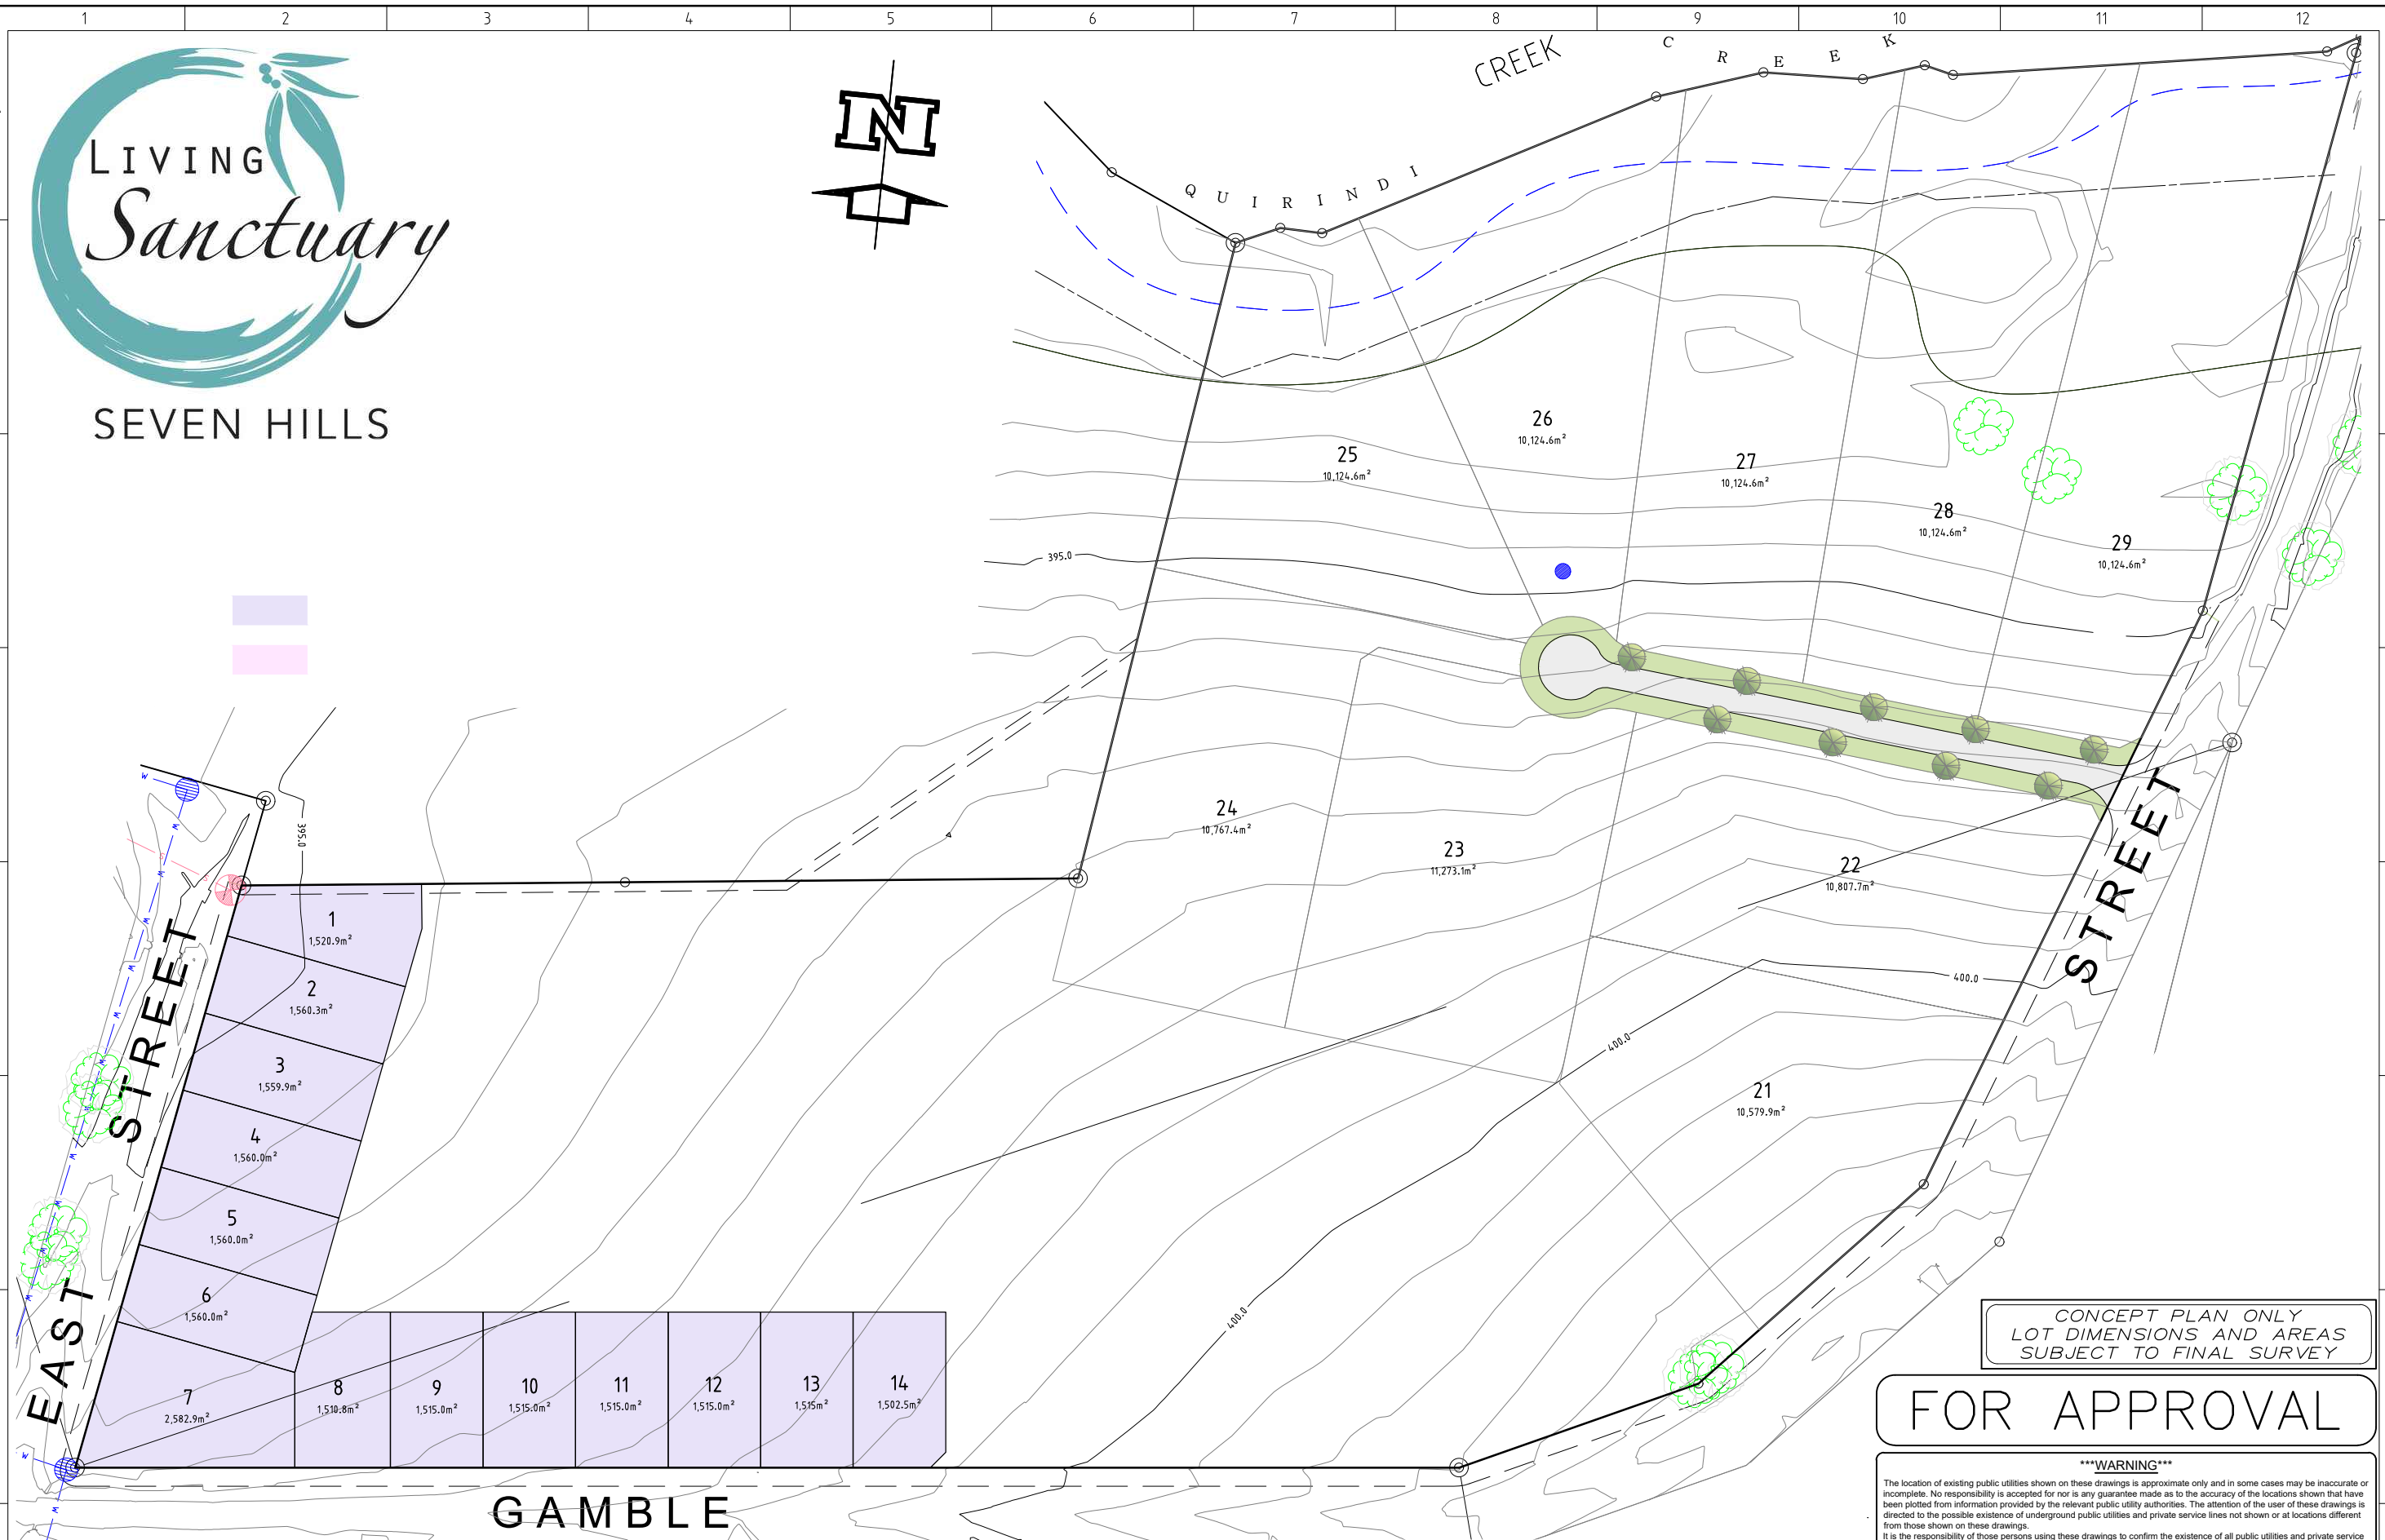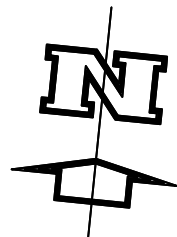

CONCEPT PLAN ONLY
LOT DIMENSIONS AND AREAS
SUBJECT TO FINAL SURVEY

FOR APPROVAL

*****WARNING*****
The location of existing public utilities shown on these drawings is approximate only and in some cases may be inaccurate or incomplete. No responsibility is accepted for nor is any guarantee made as to the accuracy of the locations shown that have been plotted from information provided by the relevant public utility authorities. The attention of the user of these drawings is directed to the possible existence of underground public utilities and private service lines not shown or at locations different from those shown on these drawings. It is the responsibility of those persons using these drawings to confirm the existence of all public utilities and private service lines within the vicinity of the works in conjunction with the relevant public utility authority and/or by physical location.

AutoCAD FILE:
CONTRACTS/1352/CADRAW/2/1352-2001-1.dwg
CIVILCAD FILE:
ACMDOCUMENTS/PA/
NOTE: This document is and shall remain the property of ACM Landmark Pty Ltd. The Document may only be used for the purpose for which it was commissioned and in accordance with the Terms of Engagement for the commission. Unauthorised use of this document in any form whatsoever is prohibited.

No.	Date	Amendment Details	Initial
I	08.11.21	AMENDED ISSUE FOR S4.55 APPROVAL	RL
E	07.07.14	AMENDED ISSUE FOR APPROVAL	DW
D	01.05.14	AMENDED ISSUE FOR APPROVAL	DW
C	14.04.14	AMENDED ISSUE FOR APPROVAL	BJ
B	12.11.13	AMENDED ISSUE FOR APPROVAL	JM
A	07.11.13	ORIGINAL ISSUE FOR APPROVAL	JM



acm LANDMARK
LAND DEVELOPMENT CONSULTANTS
76 Tuggerah Parade, The Entrance 2261
Mark: 0416 227 729 - Rhan: 0434 967 857 - E: admin@acmlandmark.com.au
Client: **LIVING SANCTUARY SEVEN HILLS**



Surveyed by: -	Geotechnical by: -
Datum: AHD	Coord: MGA
Designed: ML	Checked: ML
Drawn: RL	Approved: ML

Job Name
PROPOSED SUBDIVISION
LOT 2, DP
GASPARD ROAD
QUIRINDI NSW
Scale AS SHOWN Drawing No. 1352-2001

Title
SUBDIVISION LAYOUT PLAN
PHASE 2
Sheet No. 2 OF 6 Amdt. 1



SEVEN HILLS

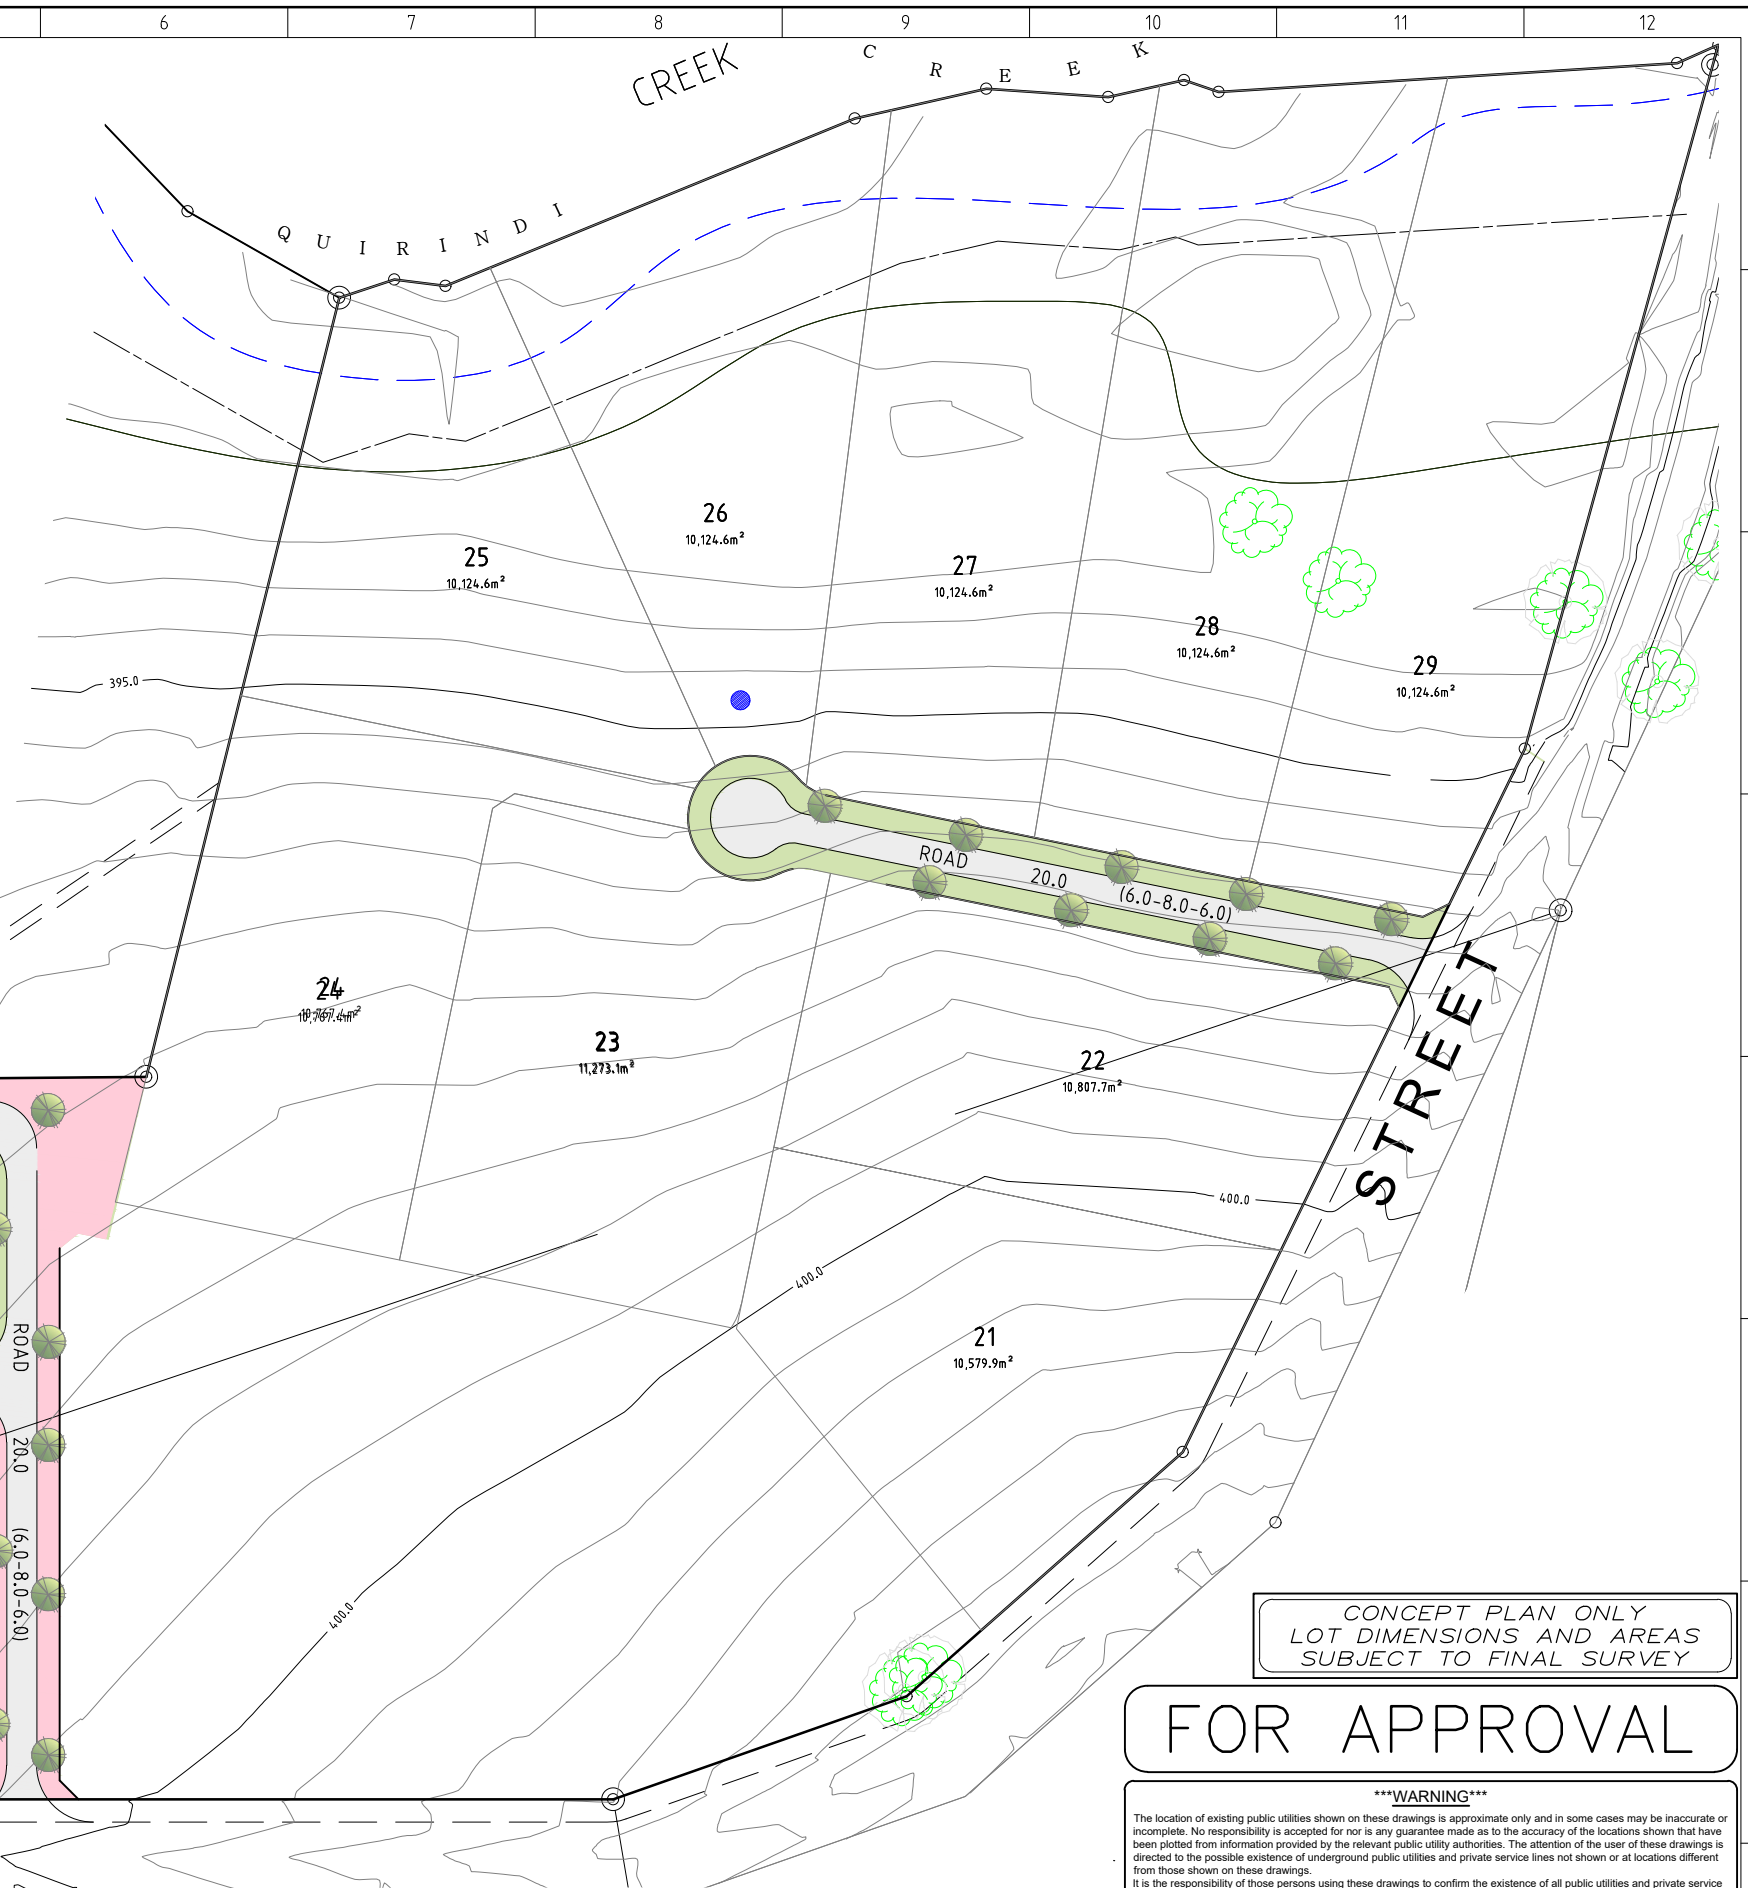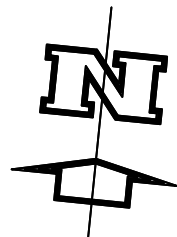

CONCEPT PLAN ONLY
LOT DIMENSIONS AND AREAS
SUBJECT TO FINAL SURVEY

FOR APPROVAL

*****WARNING*****
The location of existing public utilities shown on these drawings is approximate only and in some cases may be inaccurate or incomplete. No responsibility is accepted for nor is any guarantee made as to the accuracy of the locations shown that have been plotted from information provided by the relevant public utility authorities. The attention of the user of these drawings is directed to the possible existence of underground public utilities and private service lines not shown or at locations different from those shown on these drawings. It is the responsibility of those persons using these drawings to confirm the existence of all public utilities and private service lines within the vicinity of the works in conjunction with the relevant public utility authority and/or by physical location.

AutoCAD FILE:
CONTRACTS/1352/CADRAW/2/1352-2001-1.dwg
CIVILCAD FILE:
ACMDOCUMENTS/PA/
This document is and shall remain the property of ACM Landmark Pty Ltd. The Document may only be used for the purpose for which it was commissioned and in accordance with the Terms of Engagement for the commission. Unauthorised use of this document in any form whatsoever is prohibited.

No.	Date	Amendment Details	Initial
I	08.11.21	AMENDED ISSUE FOR S4.55 APPROVAL	RL
E	07.07.14	AMENDED ISSUE FOR APPROVAL	DW
D	01.05.14	AMENDED ISSUE FOR APPROVAL	DW
C	14.04.14	AMENDED ISSUE FOR APPROVAL	BJ
B	12.11.13	AMENDED ISSUE FOR APPROVAL	JM
A	07.11.13	ORIGINAL ISSUE FOR APPROVAL	JM



acm LANDMARK
LAND DEVELOPMENT CONSULTANTS
76 Tuggerah Parade, The Entrance 2261
Mark: 0416 227 729 - Rhian: 0434 967 857 - E: admin@acmlandmark.com.au
Client: **LIVING SANCTUARY SEVEN HILLS**



Surveyed by: -	Geotechnical by: -
Datum: AHD	Coord: MGA
Designed: ML	Checked: ML
Drawn: RL	Approved: ML

Job Name
PROPOSED SUBDIVISION
LOT 2, DP
GASPARD ROAD
QUIRINDI NSW
Scale AS SHOWN Drawing No. 1352-2001

Title
SUBDIVISION LAYOUT PLAN
PHASE 3
Sheet No. 3 OF 6 Amdt. 1



SEVEN HILLS

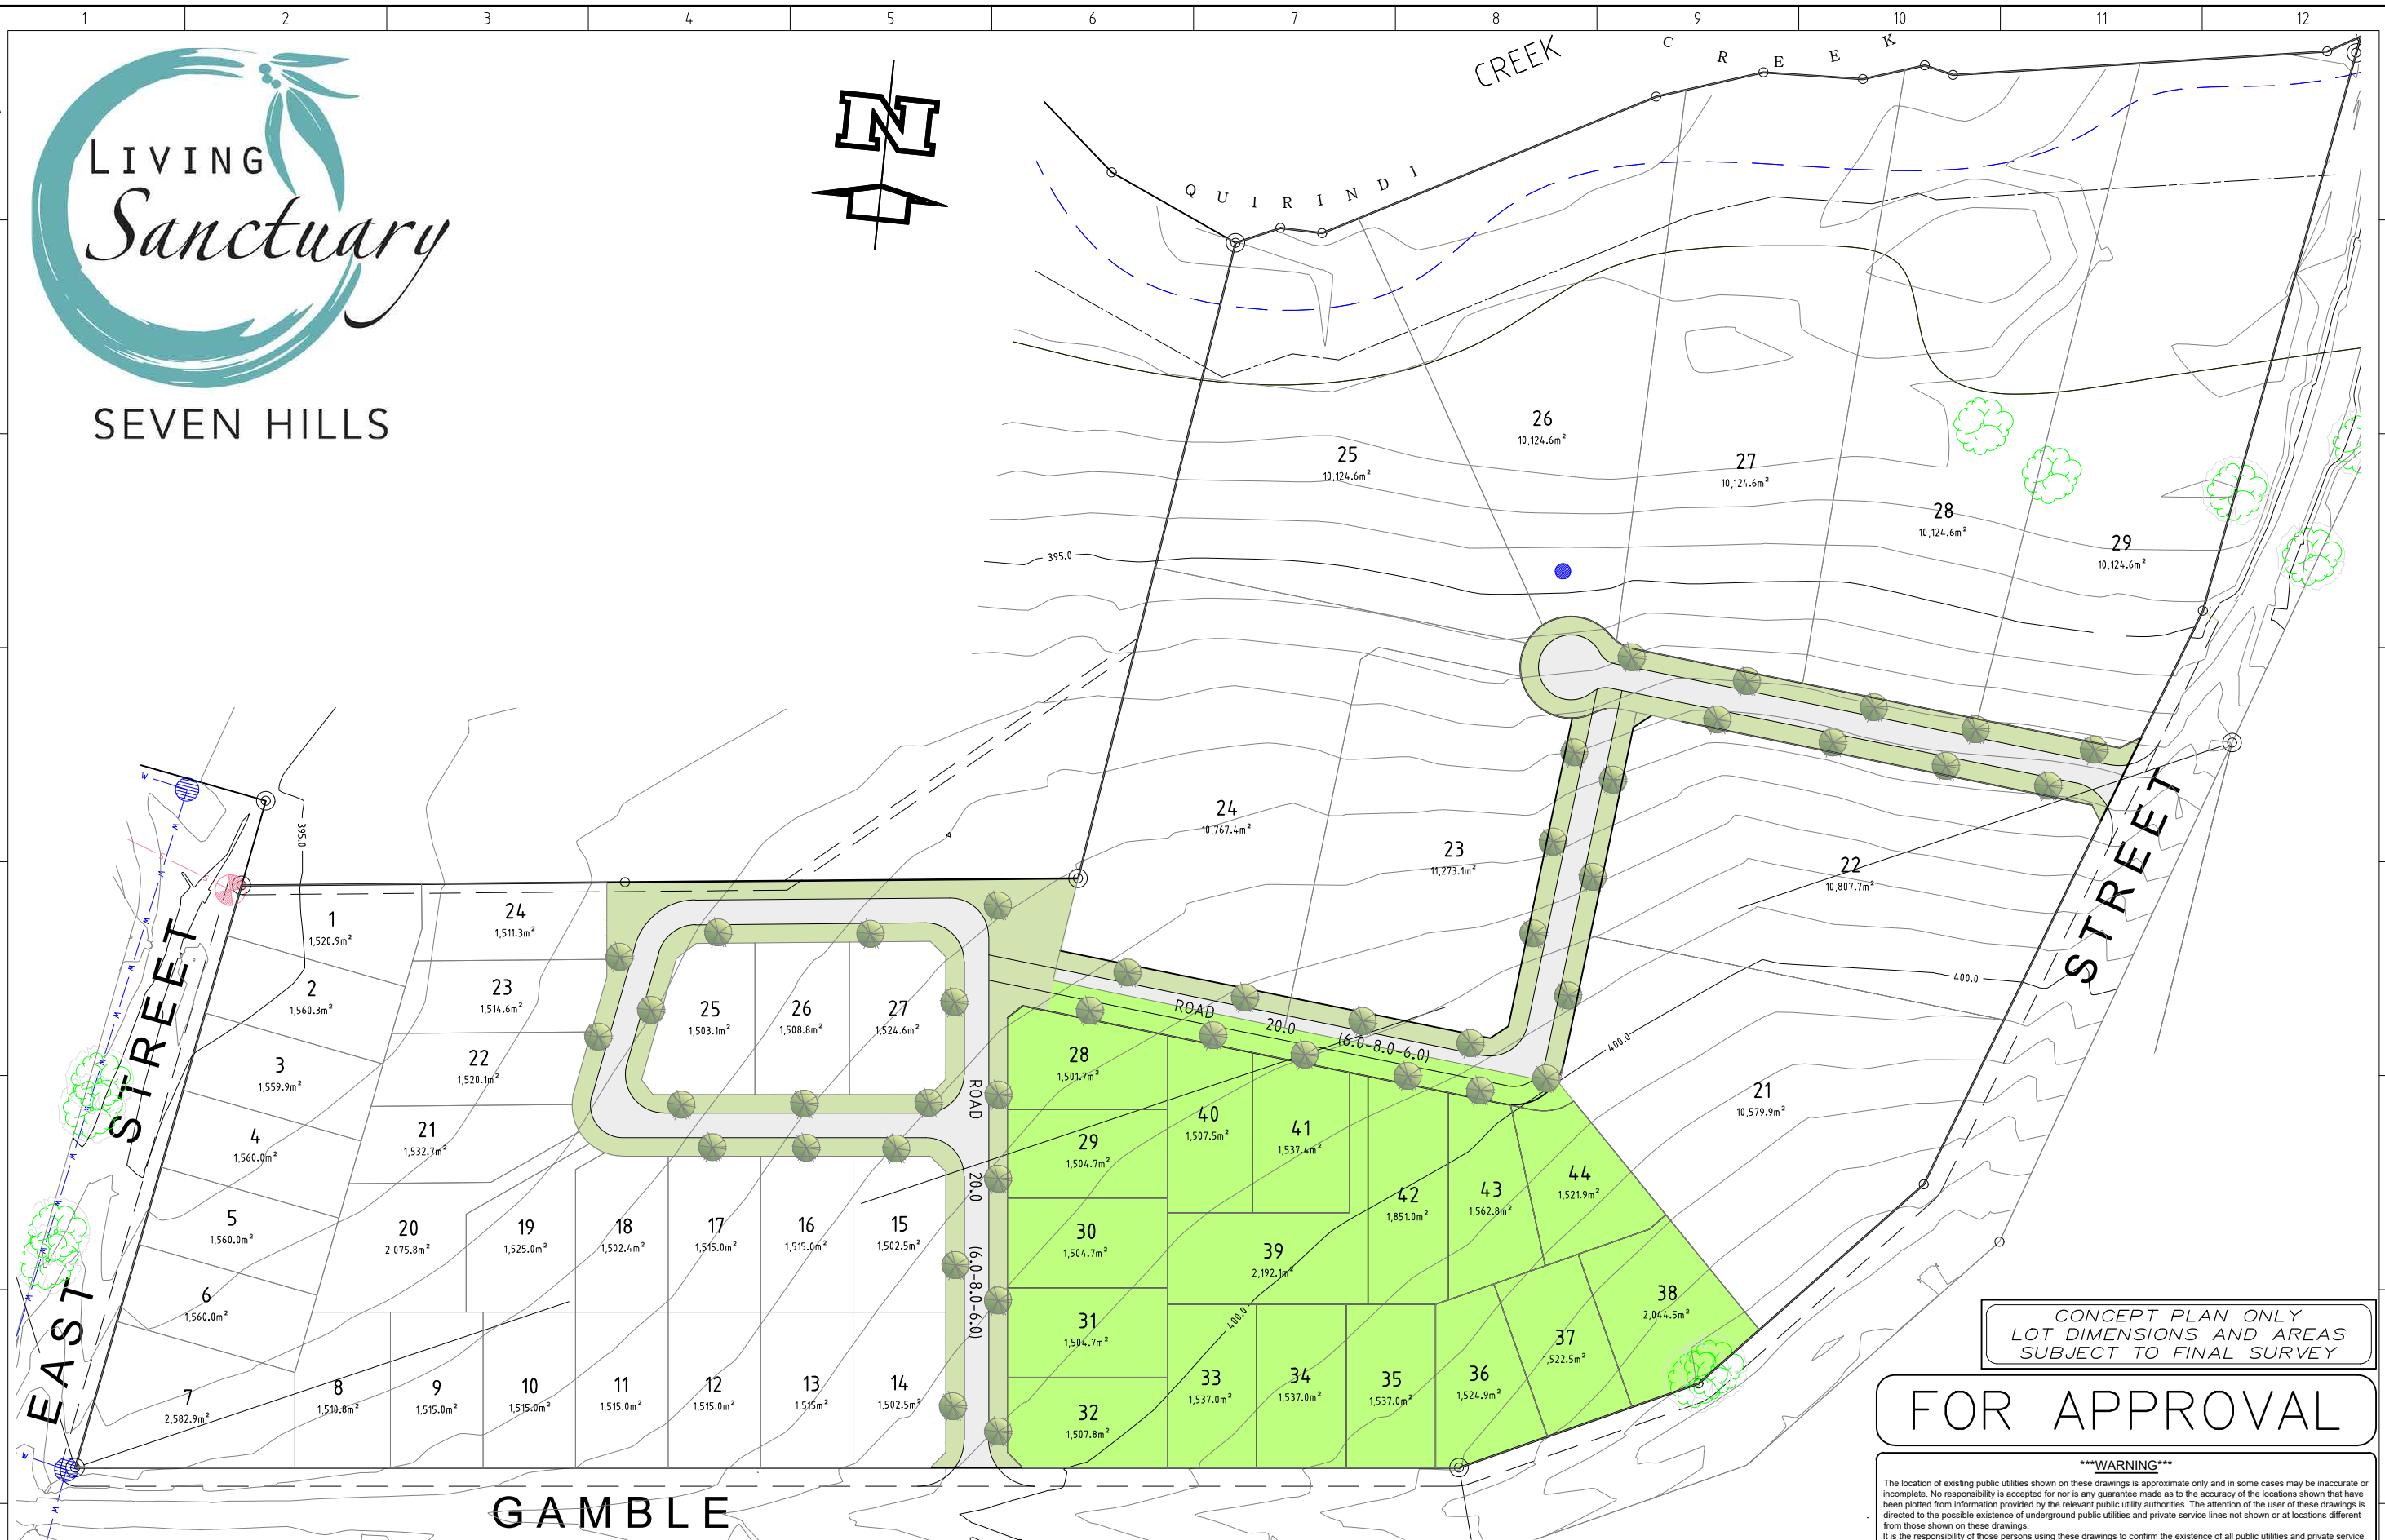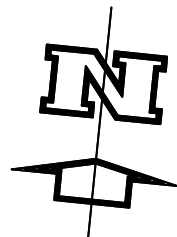

CONCEPT PLAN ONLY
LOT DIMENSIONS AND AREAS
SUBJECT TO FINAL SURVEY

FOR APPROVAL

*****WARNING*****
The location of existing public utilities shown on these drawings is approximate only and in some cases may be inaccurate or incomplete. No responsibility is accepted for nor is any guarantee made as to the accuracy of the locations shown that have been plotted from information provided by the relevant public utility authorities. The attention of the user of these drawings is directed to the possible existence of underground public utilities and private service lines not shown or at locations different from those shown on these drawings. It is the responsibility of those persons using these drawings to confirm the existence of all public utilities and private service lines within the vicinity of the works in conjunction with the relevant public utility authority and/or by physical location.

AutoCAD FILE:
CONTRACTS/1352/CADRAW/2/1352-2001-1.dwg
CIVILCAD FILE:
ACMDOCUMENTS/PA/
NOTE: This document is and shall remain the property of ACM Landmark Pty Ltd. The Document may only be used for the purpose for which it was commissioned and in accordance with the Terms of Engagement for the commission. Unauthorised use of this document in any form whatsoever is prohibited.

No.	Date	Amendment Details	Initial
I	08.11.21	AMENDED ISSUE FOR S4.55 APPROVAL	RL
E	07.07.14	AMENDED ISSUE FOR APPROVAL	DW
D	01.05.14	AMENDED ISSUE FOR APPROVAL	DW
C	14.04.14	AMENDED ISSUE FOR APPROVAL	BJ
B	12.11.13	AMENDED ISSUE FOR APPROVAL	JM
A	07.11.13	ORIGINAL ISSUE FOR APPROVAL	JM



acm LANDMARK
LAND DEVELOPMENT CONSULTANTS
76 Tuggerah Parade, The Entrance 2261
Mark: 0416 227 729 - Rhuon: 0434 967 857 - E: admin@acmlandmark.com.au
Client: **LIVING SANCTUARY SEVEN HILLS**



Surveyed by: -	Geotechnical by: -
Datum: AHD	Coord: MGA
Designed: ML	Checked: ML
Drawn: RL	Approved: ML

Job Name
PROPOSED SUBDIVISION
LOT 2, DP
GASPARD ROAD
QUIRINDI NSW
Scale AS SHOWN Drawing No. 1352-2001

Title
SUBDIVISION LAYOUT PLAN
PHASE 4
Sheet No. 4 OF 6 Amdt. |



SEVEN HILLS

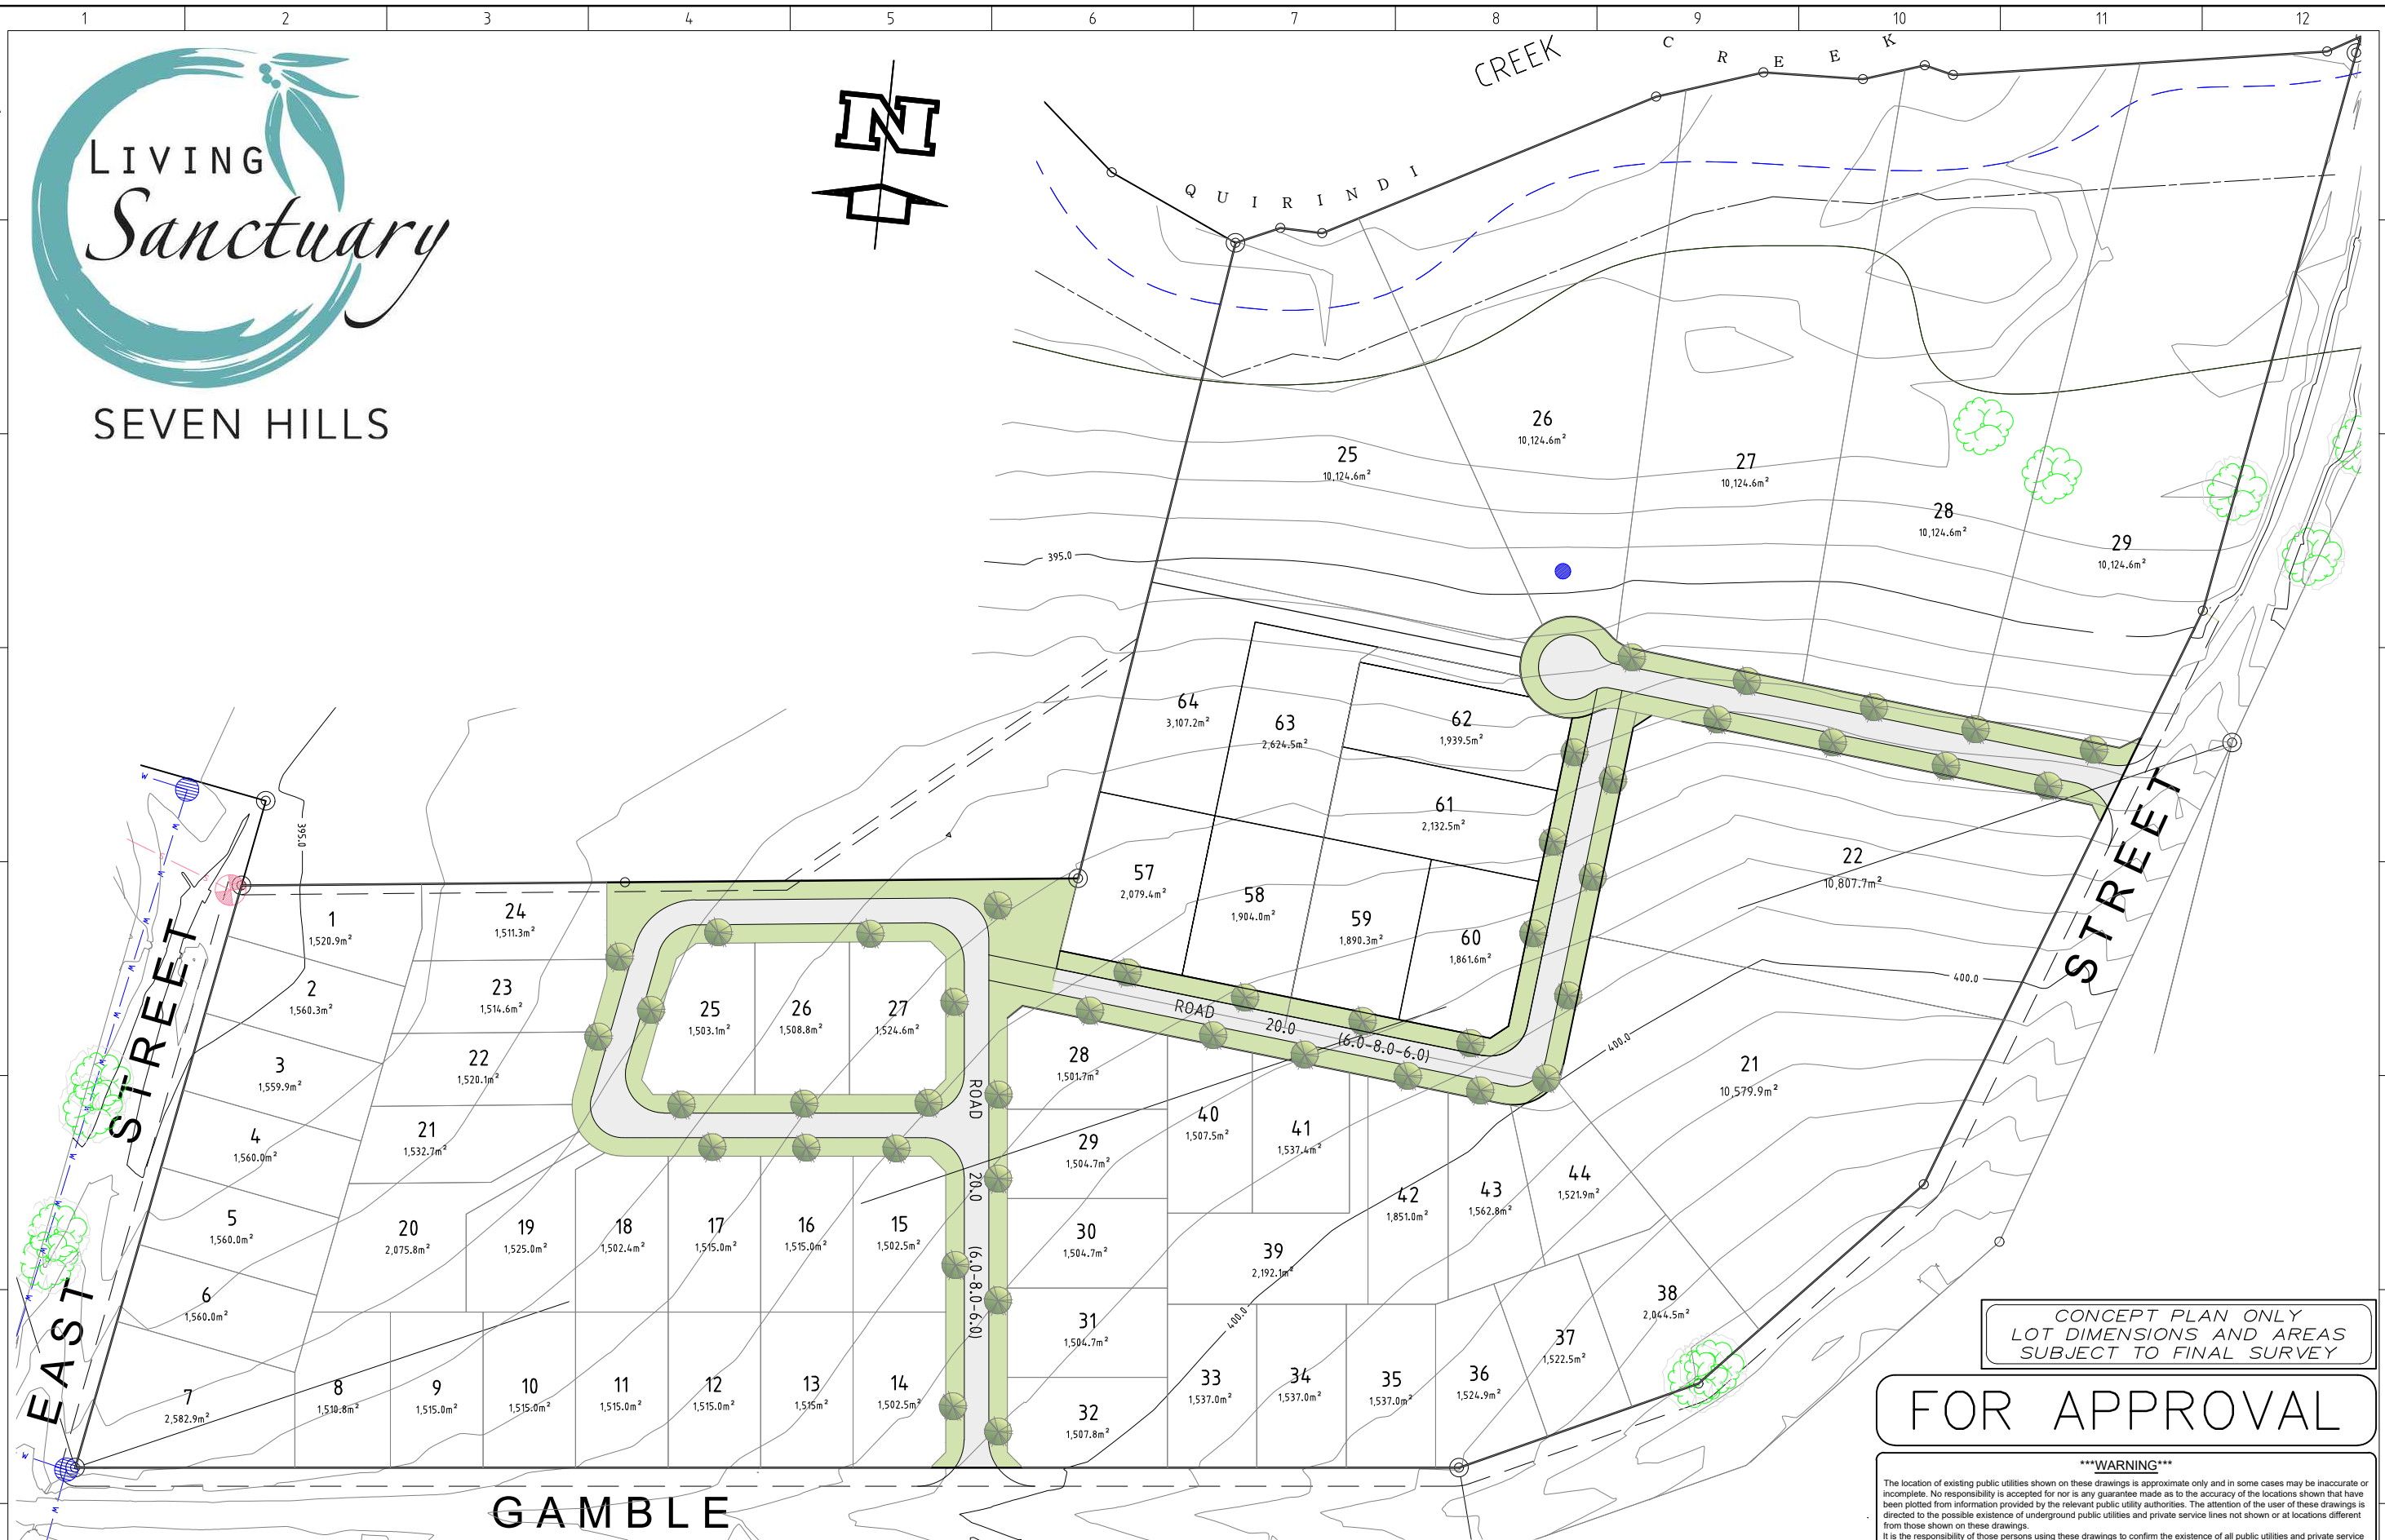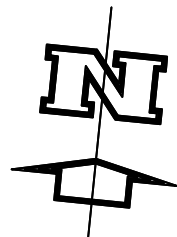


CONCEPT PLAN ONLY
LOT DIMENSIONS AND AREAS
SUBJECT TO FINAL SURVEY

FOR APPROVAL

*****WARNING*****
The location of existing public utilities shown on these drawings is approximate only and in some cases may be inaccurate or incomplete. No responsibility is accepted for nor is any guarantee made as to the accuracy of the locations shown that have been plotted from information provided by the relevant public utility authorities. The attention of the user of these drawings is directed to the possible existence of underground public utilities and private service lines not shown or at locations different from those shown on these drawings. It is the responsibility of those persons using these drawings to confirm the existence of all public utilities and private service lines within the vicinity of the works in conjunction with the relevant public utility authority and/or by physical location.

AutoCAD FILE:
CONTRACTS/1352/CADRAW/2/1352-2001-1.dwg
CIVILCAD FILE:
ACMDOCUMENTS/PA/
NOTE: This document is and shall remain the property of ACM Landmark Pty Ltd. The Document may only be used for the purpose for which it was commissioned and in accordance with the Terms of Engagement for the commission. Unauthorised use of this document in any form whatsoever is prohibited.

No.	Date	Amendment Details	Initial
I	08.11.21	AMENDED ISSUE FOR S4.55 APPROVAL	RL
E	07.07.14	AMENDED ISSUE FOR APPROVAL	DW
D	01.05.14	AMENDED ISSUE FOR APPROVAL	DW
C	14.04.14	AMENDED ISSUE FOR APPROVAL	BJ
B	12.11.13	AMENDED ISSUE FOR APPROVAL	JM
A	07.11.13	ORIGINAL ISSUE FOR APPROVAL	JM

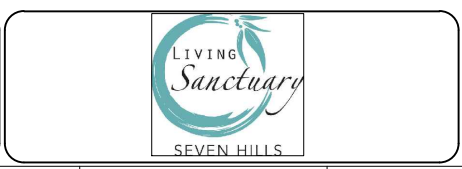

acm LANDMARK
LAND DEVELOPMENT CONSULTANTS
76 Tuggerah Parade, The Entrance 2261
Mark: 0416 227 729 - Rhian: 0434 967 857 - E: admin@acmlandmark.com.au
Client: **LIVING SANCTUARY SEVEN HILLS**



Surveyed by: -	Geotechnical by: -
Datum: AHD	Coord: MGA
Designed: ML	Checked: ML
Drawn: RL	Approved: ML

Job Name
PROPOSED SUBDIVISION
LOT 2, DP
GASPARD ROAD
QUIRINDI NSW
Scale AS SHOWN Drawing No. 1352-2001

Title
SUBDIVISION LAYOUT PLAN
PHASE 5
Sheet No. 5 OF 6 Amdt. |



SEVEN HILLS

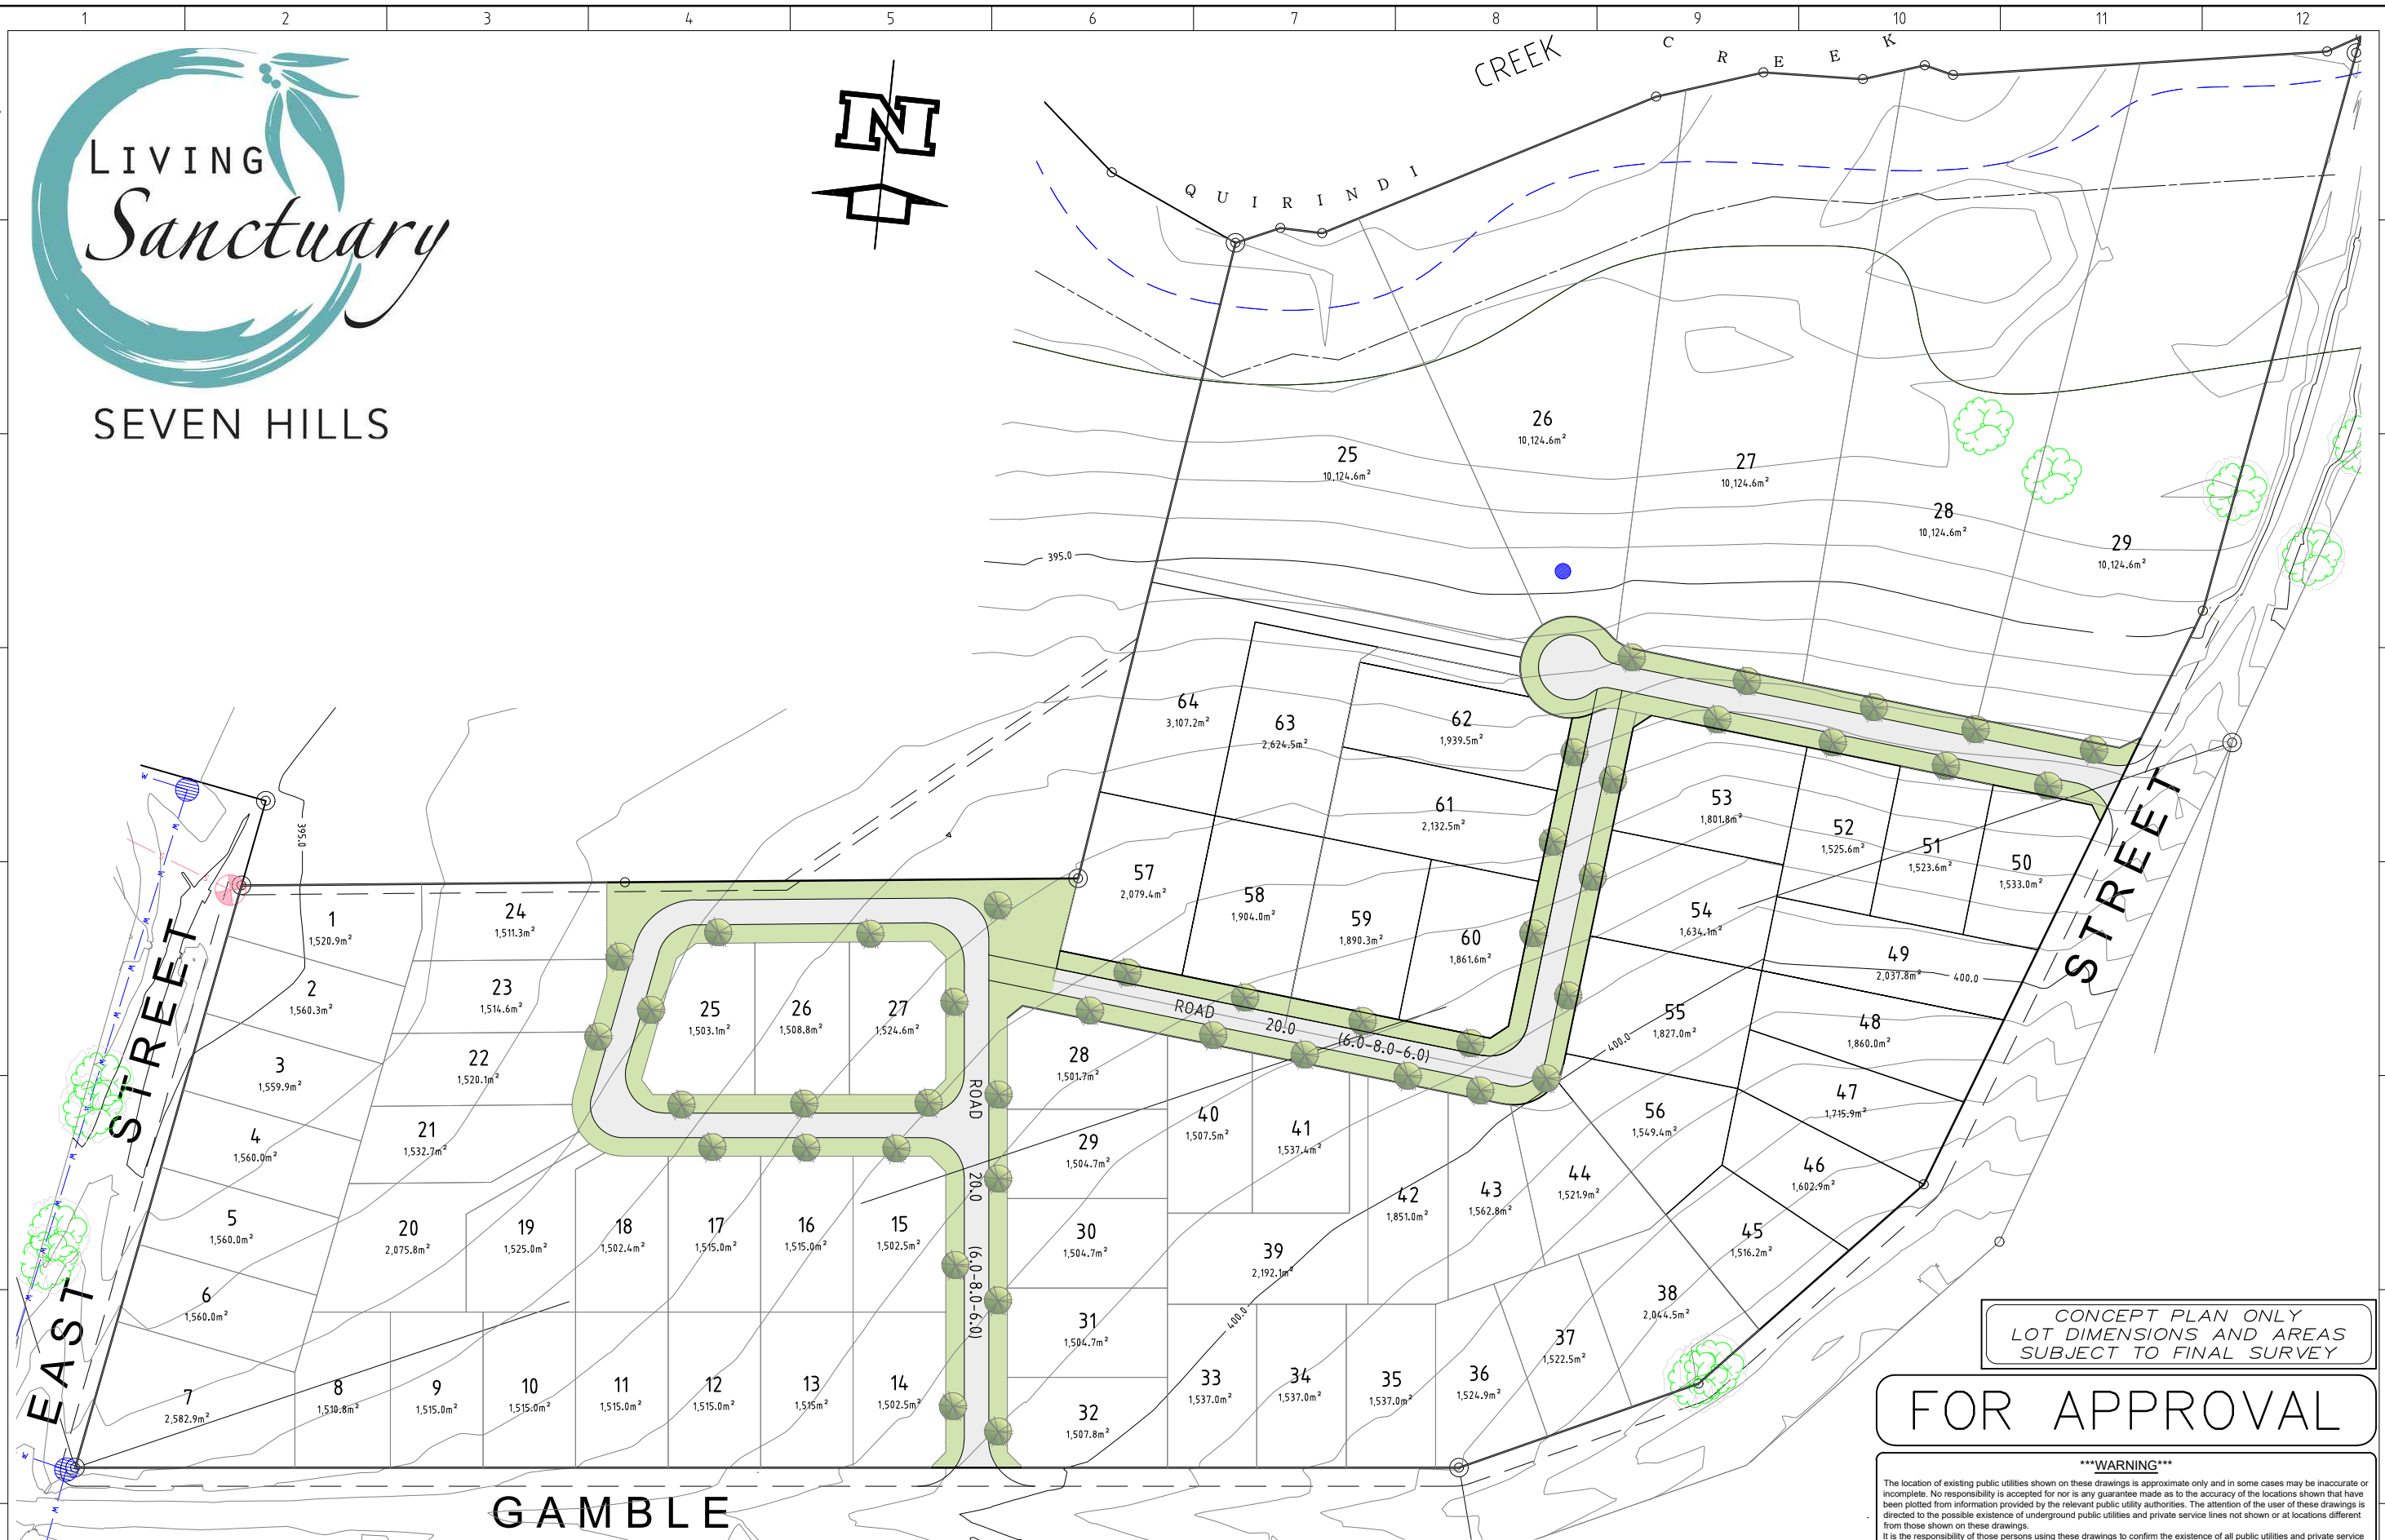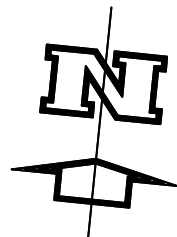

CONCEPT PLAN ONLY
LOT DIMENSIONS AND AREAS
SUBJECT TO FINAL SURVEY

FOR APPROVAL

*****WARNING*****
The location of existing public utilities shown on these drawings is approximate only and in some cases may be inaccurate or incomplete. No responsibility is accepted for nor is any guarantee made as to the accuracy of the locations shown that have been plotted from information provided by the relevant public utility authorities. The attention of the user of these drawings is directed to the possible existence of underground public utilities and private service lines not shown or at locations different from those shown on these drawings. It is the responsibility of those persons using these drawings to confirm the existence of all public utilities and private service lines within the vicinity of the works in conjunction with the relevant public utility authority and/or by physical location.

AutoCAD FILE:
CONTRACTS/1352/CADRAW/2/1352-2001-1.dwg
CIVILCAD FILE:
ACMDOCUMENTS/PA/
NOTE: This document is and shall remain the property of ACM Landmark Pty Ltd. The Document may only be used for the purpose for which it was commissioned and in accordance with the Terms of Engagement for the commission. Unauthorised use of this document in any form whatsoever is prohibited.

No.	Date	Amendment Details	Initial
I	08.11.21	AMENDED ISSUE FOR S4.55 APPROVAL	RL
E	07.07.14	AMENDED ISSUE FOR APPROVAL	DW
D	01.05.14	AMENDED ISSUE FOR APPROVAL	DW
C	14.04.14	AMENDED ISSUE FOR APPROVAL	BJ
B	12.11.13	AMENDED ISSUE FOR APPROVAL	JM
A	07.11.13	ORIGINAL ISSUE FOR APPROVAL	JM




acm LANDMARK
LAND DEVELOPMENT CONSULTANTS
76 Tuggerah Parade, The Entrance 2261
Mark: 0416 227 729 - Rhan: 0434 967 857 - E: admin@acmlandmark.com.au
Client: **LIVING SANCTUARY SEVEN HILLS**

Surveyed by: -	Geotechnical by: -
Datum: AHD	Coord: MGA
Designed: ML	Checked: ML
Drawn: RL	Approved: ML

Job Name
PROPOSED SUBDIVISION
LOT 2, DP
GASPARD ROAD
QUIRINDI NSW
Scale AS SHOWN Drawing No. 1352-2001

Title
SUBDIVISION LAYOUT PLAN
PHASE 5
Sheet No. 6 OF 6 Amdt. 1

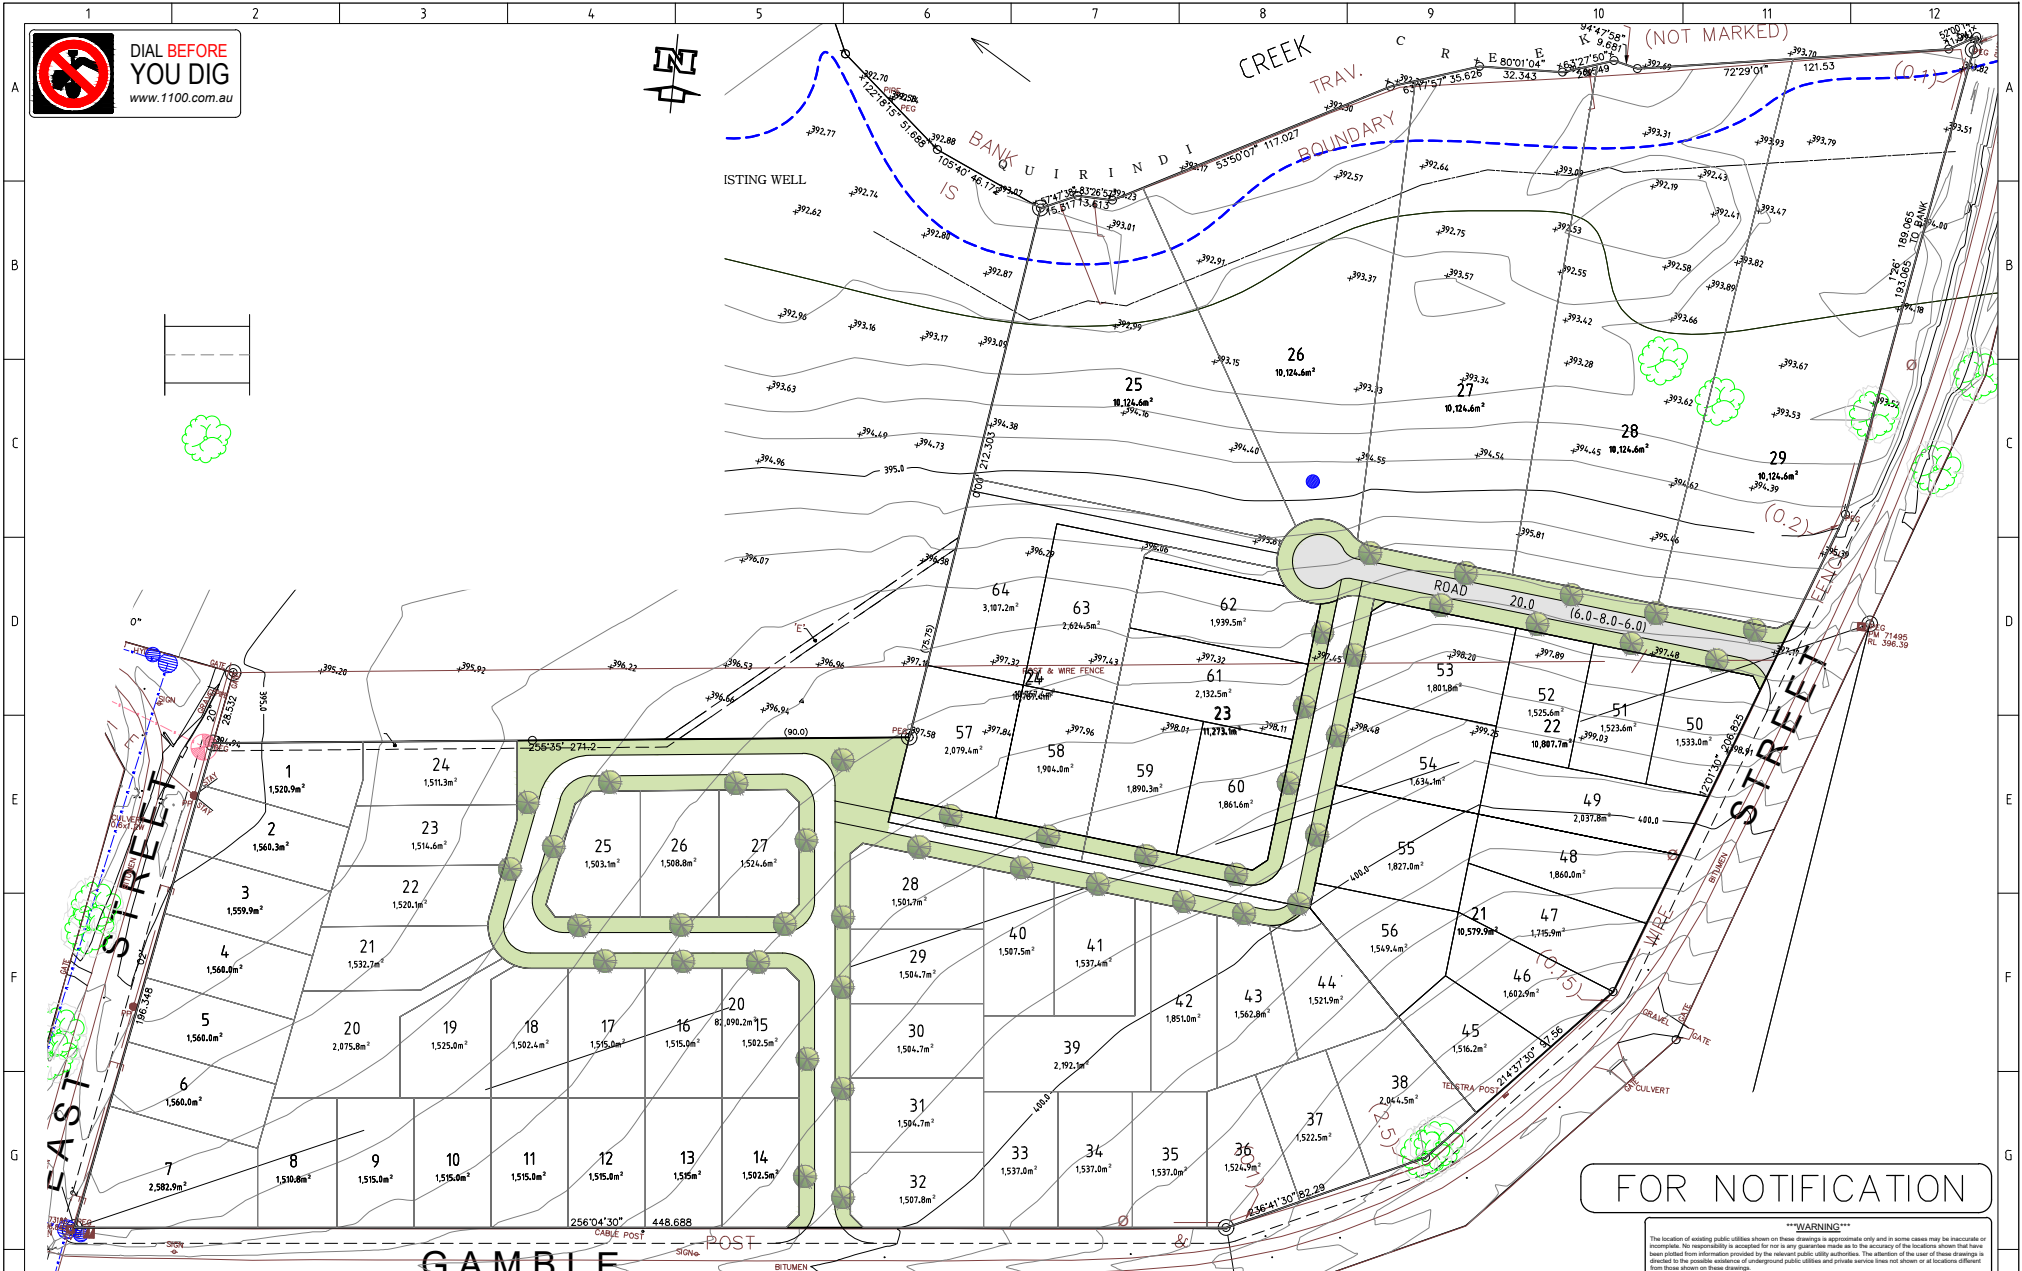

FOR NOTIFICATION

*****WARNING*****
 The location of existing public utilities shown on these drawings is representative only and in some cases may be inaccurate or incomplete. No responsibility is accepted for any guarantee made as to the accuracy of the location shown that have been provided from information provided by the relevant public utility authorities. The location of the use of these drawings is directed to the possible existence of underground public utilities and private services lines not shown or at locations different from those shown on these drawings.
 It is the responsibility of those persons using these drawings to confirm the existence of all public utilities and private services lines within the vicinity of the works in cooperation with the relevant public utility authority and/or private providers.

AutoCAD FILE:
 F:\ACM DOCUMENTS\PA/C/1352\CADRAW\2\1352-2001-E.dwg
 CIVILCAD FILE:

No.	Date	Amendment Details	Initial	No.	Date	Amendment Details	Initial
E	07.07.14	AMENDED ISSUE FOR APPROVAL.	DW				
D	01.05.14	AMENDED ISSUE FOR APPROVAL.	DW				
C	14.4.2014	AMENDED ISSUE FOR APPROVAL.	BJ				
B	12.11.13	AMENDED ISSUE FOR APPROVAL.	JM				
A	07.11.13	ORIGINAL ISSUE FOR APPROVAL.	JM				

acm LANDMARK
 LAND DEVELOPMENT CONSULTANTS
 Suite 303 Edward St, PO Box 407, CROSSLANDS NSW 2205
 P: (02) 4961 7371 - F: (02) 4961 7272 - E: admin@acm-landmark.com.au

Client: WINK PROJECTS P/L

Surveyed by:	-
Geotechnical by:	-
Date:	Coord:
Designed: ML	Checked: ML
Drawn: DW	Approved: ML

Job Name
CONCEPTUAL SUBDIVISION ARRANGEMENT
 LOT 2, GASPARD ROAD, QUIRINDI

Title	Scale	AS SHOWN	Drawing No.	1352-2001	Sheet No.	of 2	Amtd.	E
-------	-------	----------	-------------	-----------	-----------	------	-------	---