





SEVEN HILLS

PLANS FOR SECTION 4.55 APPROVAL

LEGEND:

- PHASE 2 LOTS - 14 LOTS (LOTS 1 TO 14)
- PHASE 3 LOTS - 13 LOTS (LOTS 15 TO 27)
- PHASE 4 LOTS - 17 LOTS (LOTS 28 TO 44)
- PHASE 5A LOTS - 8 LOTS (LOTS 57 TO 64)
- PHASE 5B LOTS - 12 LOTS (LOTS 45 TO 56)

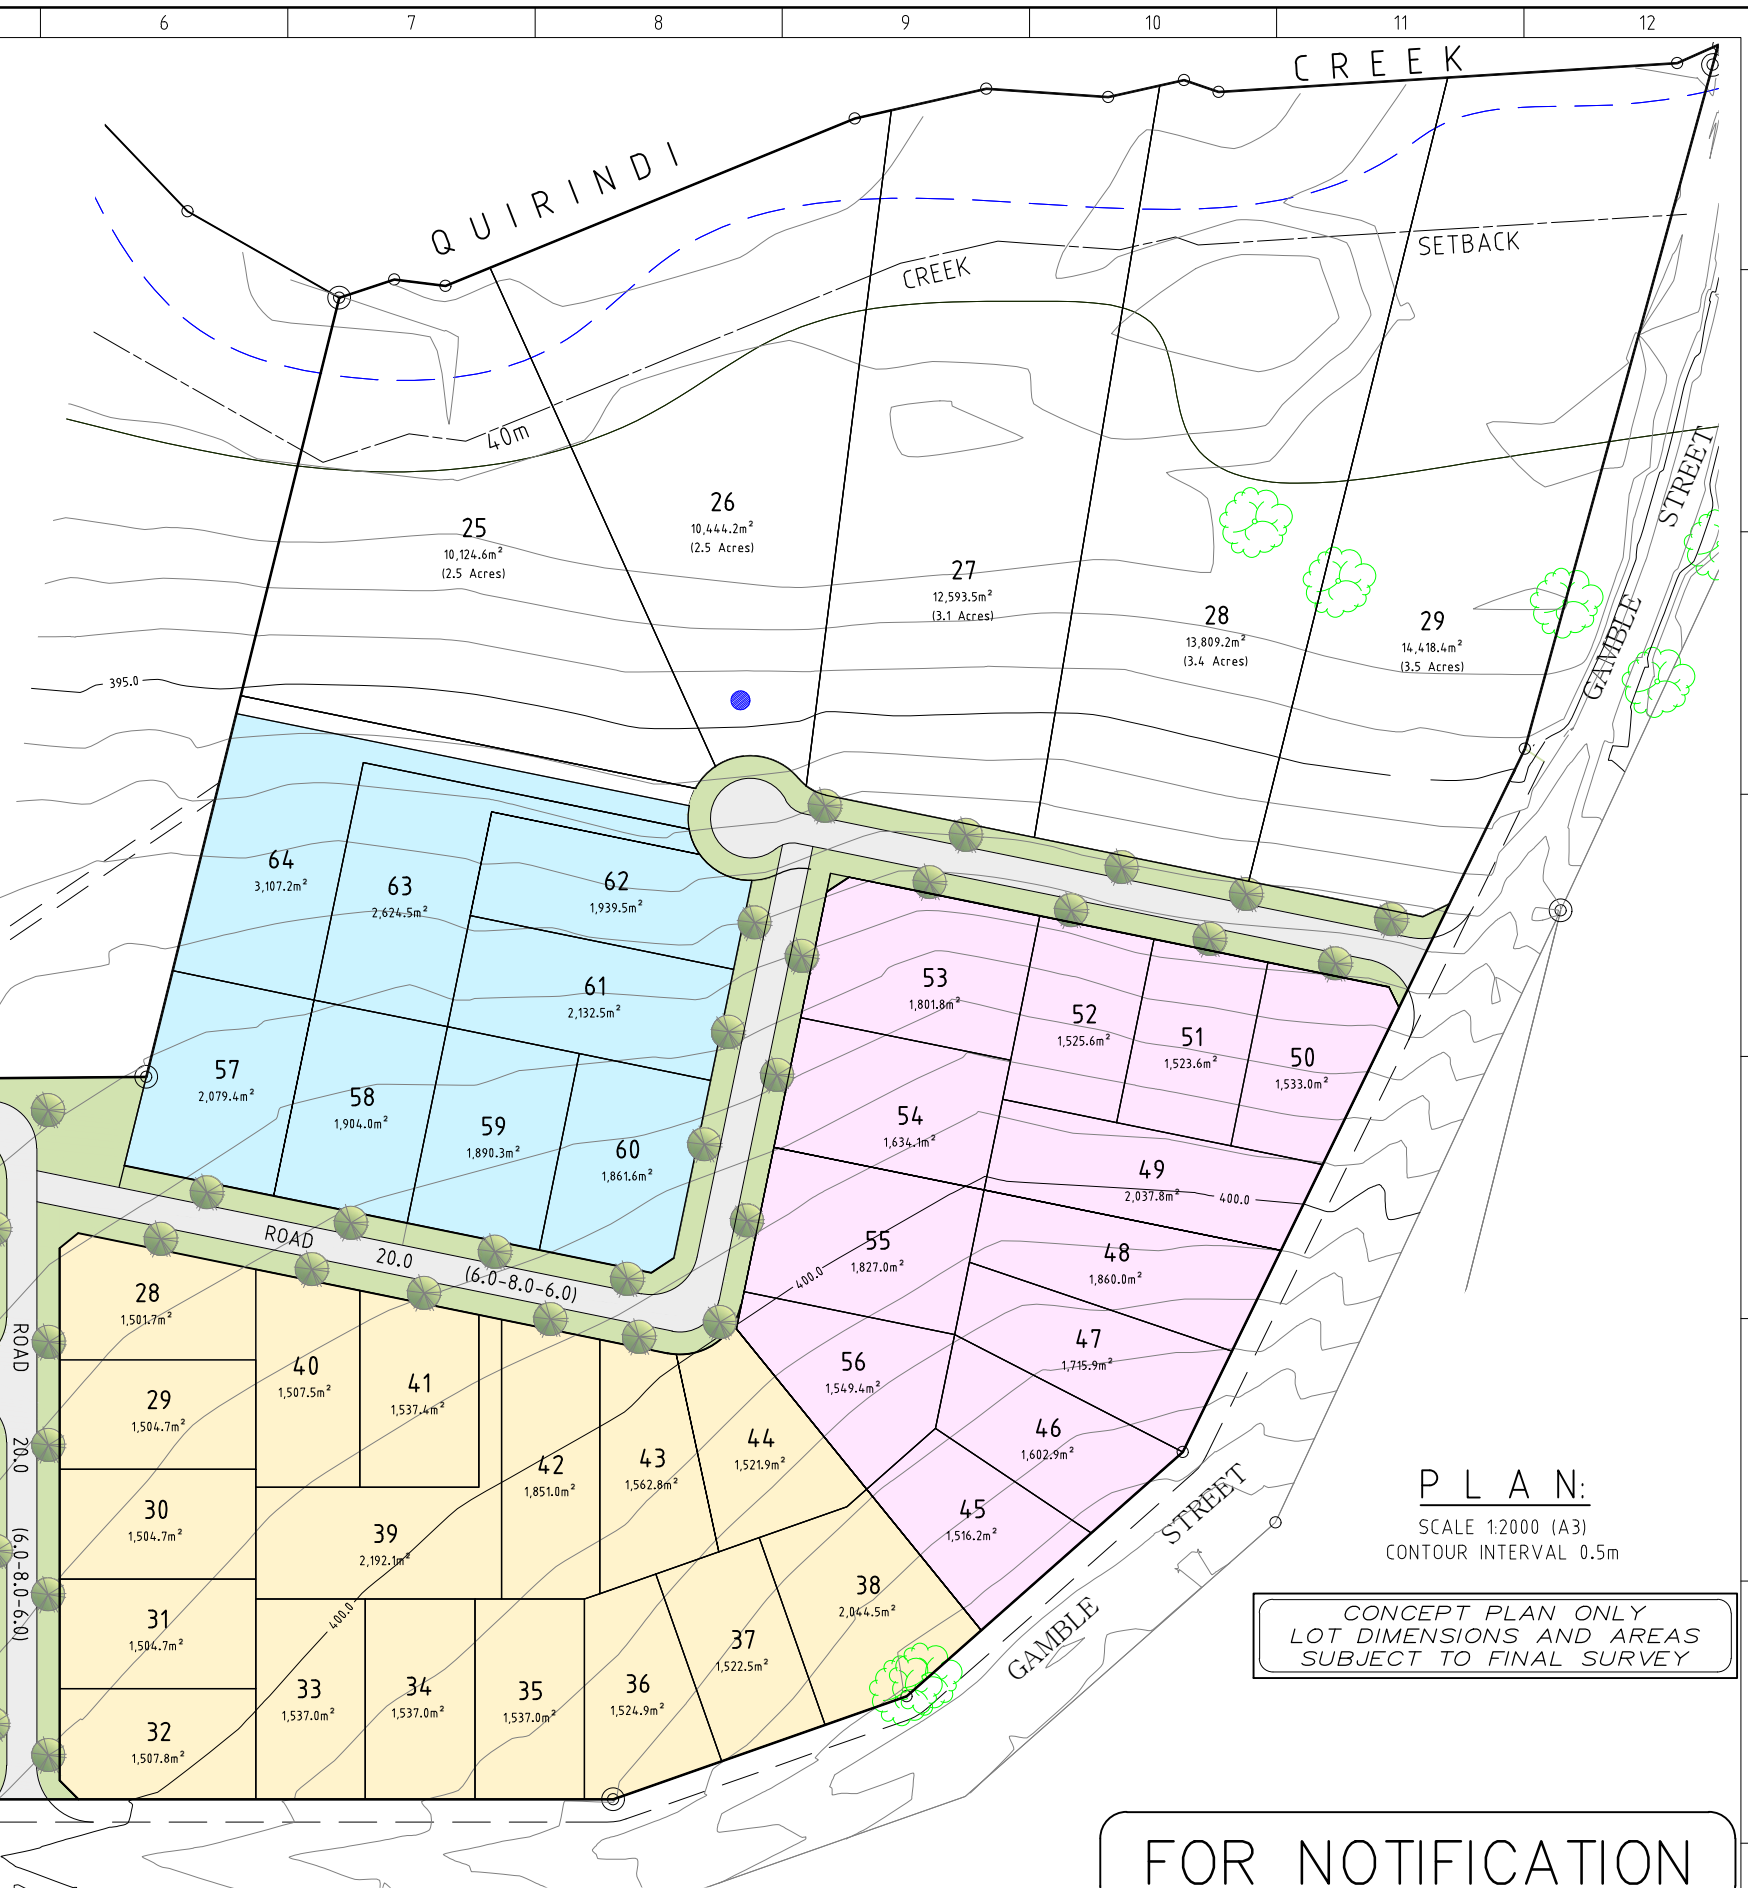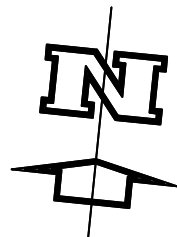

PLAN:
SCALE 1:2000 (A3)
CONTOUR INTERVAL 0.5m

CONCEPT PLAN ONLY
LOT DIMENSIONS AND AREAS
SUBJECT TO FINAL SURVEY

FOR NOTIFICATION

<p>AutoCAD FILE: CONTRACTS/1352/CADRAW/2/1352-2001-J.dwg</p> <p>CIVILCAD FILE: ACMDOCUMENTS/PA/</p> <p>NOTE: This document is and shall remain the property of ACM Landmark Pty Ltd. The Document may only be used for the purpose for which it was commissioned and in accordance with the Terms of Engagement for the commission. Unauthorised use of this document in any form whatsoever is prohibited.</p>	<table border="1" style="width: 100%; border-collapse: collapse;"> <thead> <tr> <th>No.</th> <th>Date</th> <th>Amendment Details</th> <th>Initial</th> </tr> </thead> <tbody> <tr> <td>J</td> <td>30.03.22</td> <td>AMENDED ISSUE FOR S4.55 APPROVAL</td> <td>RL</td> </tr> <tr> <td>E</td> <td>07.07.14</td> <td>AMENDED ISSUE FOR APPROVAL</td> <td>DW</td> </tr> <tr> <td>D</td> <td>01.05.14</td> <td>AMENDED ISSUE FOR APPROVAL</td> <td>BJ</td> </tr> <tr> <td>C</td> <td>14.04.14</td> <td>AMENDED ISSUE FOR APPROVAL</td> <td>JM</td> </tr> <tr> <td>B</td> <td>12.11.13</td> <td>AMENDED ISSUE FOR APPROVAL</td> <td>JM</td> </tr> <tr> <td>A</td> <td>07.11.13</td> <td>ORIGINAL ISSUE FOR APPROVAL</td> <td>JM</td> </tr> </tbody> </table>	No.	Date	Amendment Details	Initial	J	30.03.22	AMENDED ISSUE FOR S4.55 APPROVAL	RL	E	07.07.14	AMENDED ISSUE FOR APPROVAL	DW	D	01.05.14	AMENDED ISSUE FOR APPROVAL	BJ	C	14.04.14	AMENDED ISSUE FOR APPROVAL	JM	B	12.11.13	AMENDED ISSUE FOR APPROVAL	JM	A	07.11.13	ORIGINAL ISSUE FOR APPROVAL	JM	<p>SEVEN HILLS</p>	<p>LAND DEVELOPMENT CONSULTANTS</p> <p>76 Tuggerah Parade, The Entrance 2261 Mark: 0416 227 729 - Rhuon: 0434 967 857 - E: admin@acmlandmark.com.au</p> <p>Client: LIVING SANCTUARY SEVEN HILLS</p>	<p>Surveyed by: -</p> <p>Geotechnical by: -</p> <table border="1" style="width: 100%; border-collapse: collapse;"> <tr> <td>Datum: AHD</td> <td>Coord: MGA</td> </tr> <tr> <td>Designed: ML</td> <td>Checked: ML</td> </tr> <tr> <td>Drawn: RL</td> <td>Approved: ML</td> </tr> </table>	Datum: AHD	Coord: MGA	Designed: ML	Checked: ML	Drawn: RL	Approved: ML	<p>Job Name PROPOSED SUBDIVISION</p> <p>LOT 2, DP 1191856 85 GAMBLE STREET QUIRINDI NSW 2343</p> <p>Scale AS SHOWN Drawing No. 1352-2001</p>	<p>Title SUBDIVISION LAYOUT NOTIFICATION PLAN ALL PHASES</p> <p>Sheet No. 1 OF 1 Amdt. J</p>
No.	Date	Amendment Details	Initial																																					
J	30.03.22	AMENDED ISSUE FOR S4.55 APPROVAL	RL																																					
E	07.07.14	AMENDED ISSUE FOR APPROVAL	DW																																					
D	01.05.14	AMENDED ISSUE FOR APPROVAL	BJ																																					
C	14.04.14	AMENDED ISSUE FOR APPROVAL	JM																																					
B	12.11.13	AMENDED ISSUE FOR APPROVAL	JM																																					
A	07.11.13	ORIGINAL ISSUE FOR APPROVAL	JM																																					
Datum: AHD	Coord: MGA																																							
Designed: ML	Checked: ML																																							
Drawn: RL	Approved: ML																																							