

WARRAH RIDGE ROAD

INVERKIP ROAD

FARM MGR RESIDENCE

4 x 31,000 BIRD FREE RANGE LAYER SHEDS & 1 PACKING SHED

52 DP1168698

RESIDENT NEIGHBOUR 750m from closest shed

SERVICES

4 x 31,000 BIRD FREE RANGE LAYER SHEDS & 1 PACKING SHED

52 DP1168698

170 DP751033

171 DP751033

encroachment permit over crown road

1 DP576340





WARRAH RIDGE- LAYER FARM 1095
Part Lot 52 DP1168698, Lot 170 & 171 DP751033
Lot 1 DP576340

RESIDENT NEIGHBOUR
INVERKIP COTTAGE
1100m from closest shed



0m 1:7000 @ A3 400m
File: 230206_WR 1095 DA_GD

1095.01i

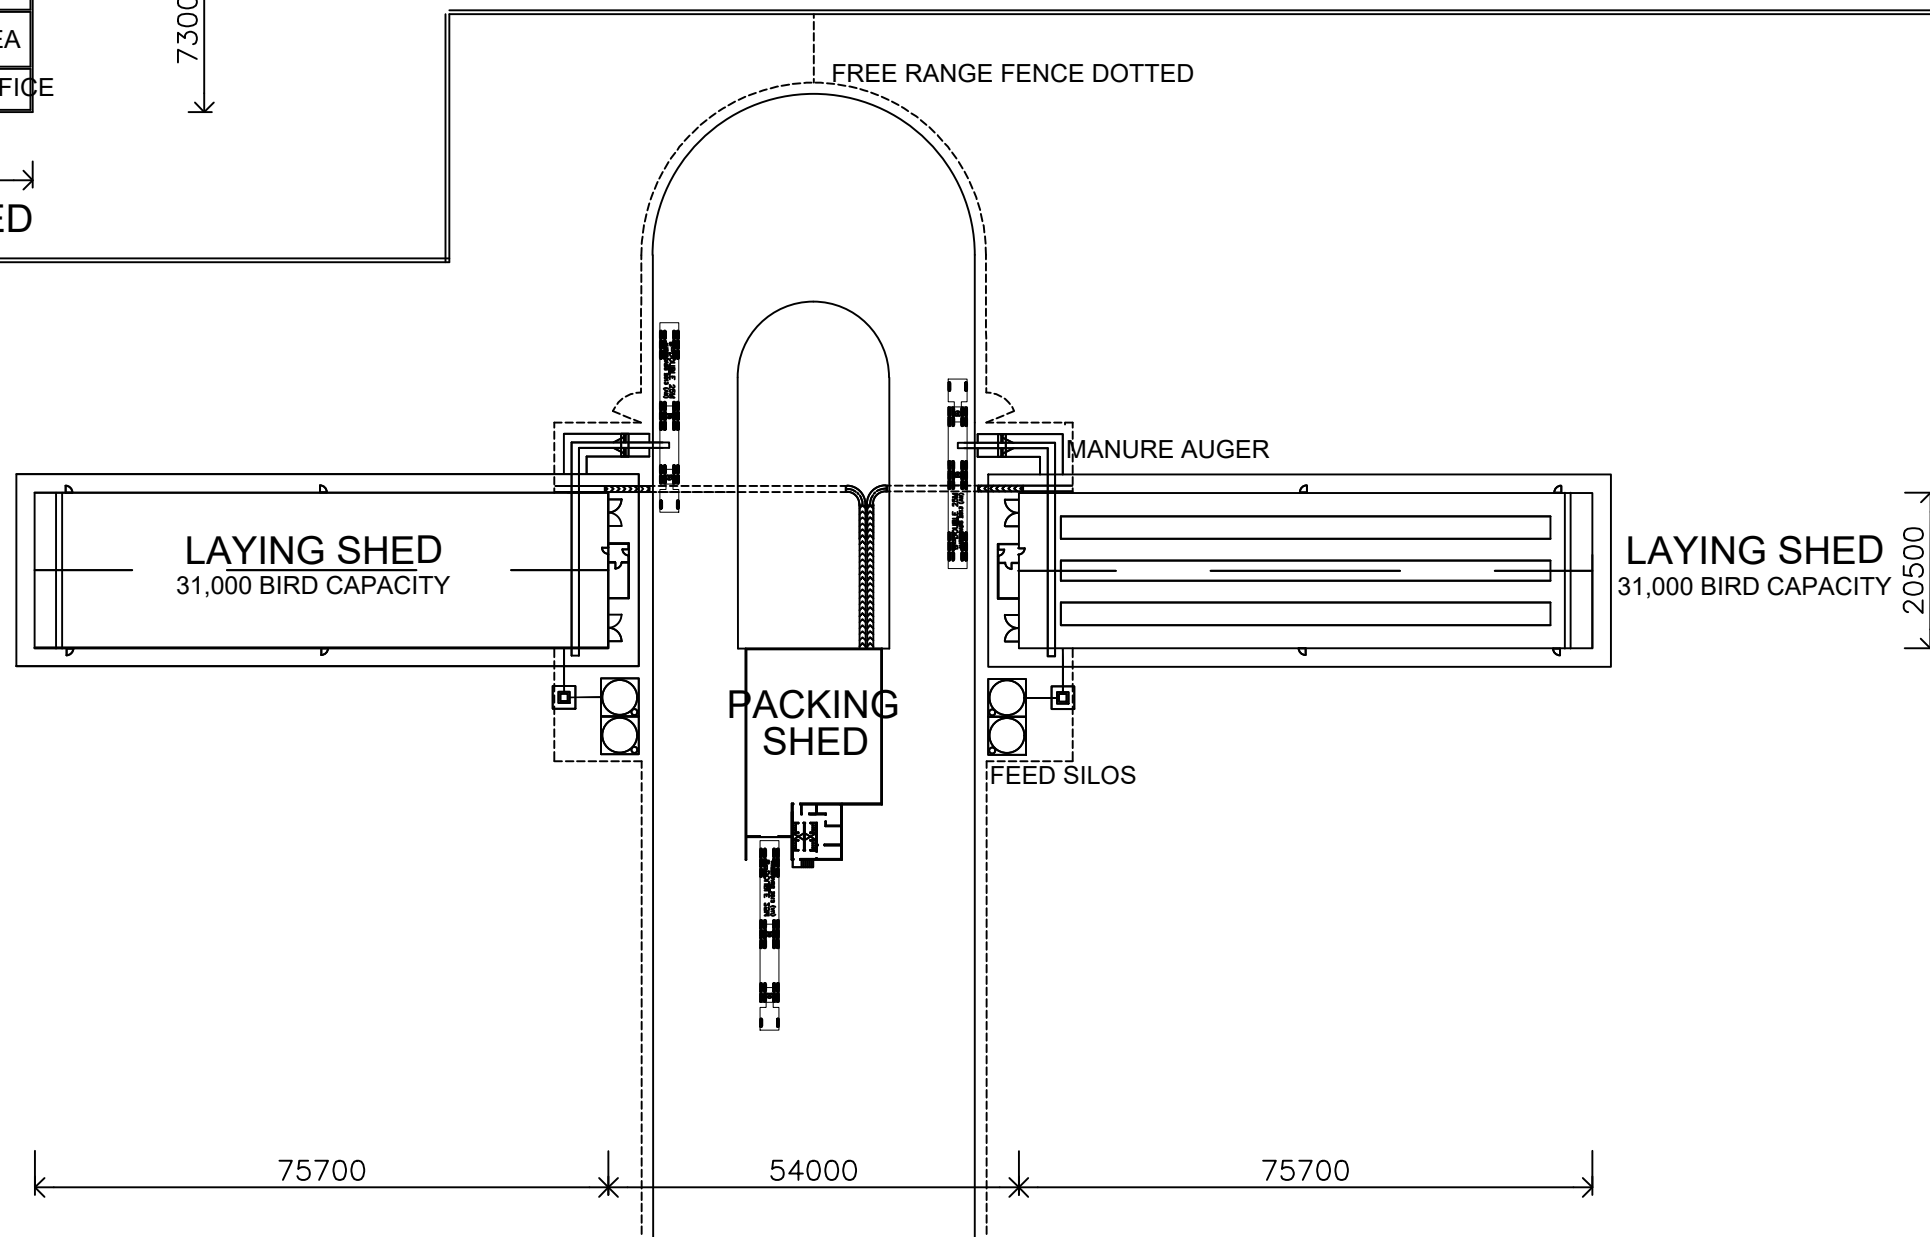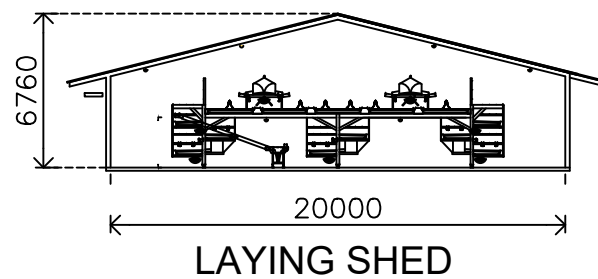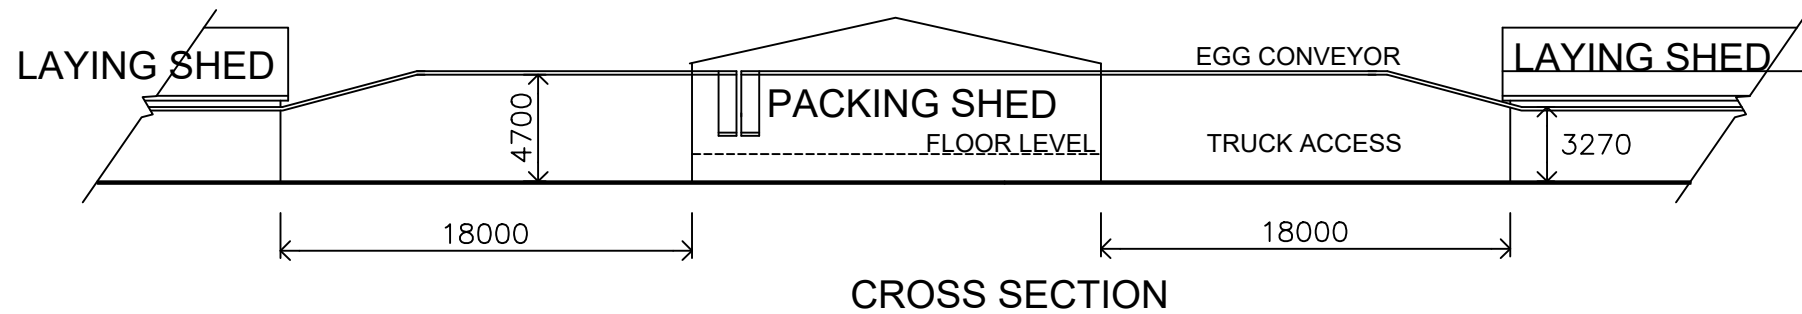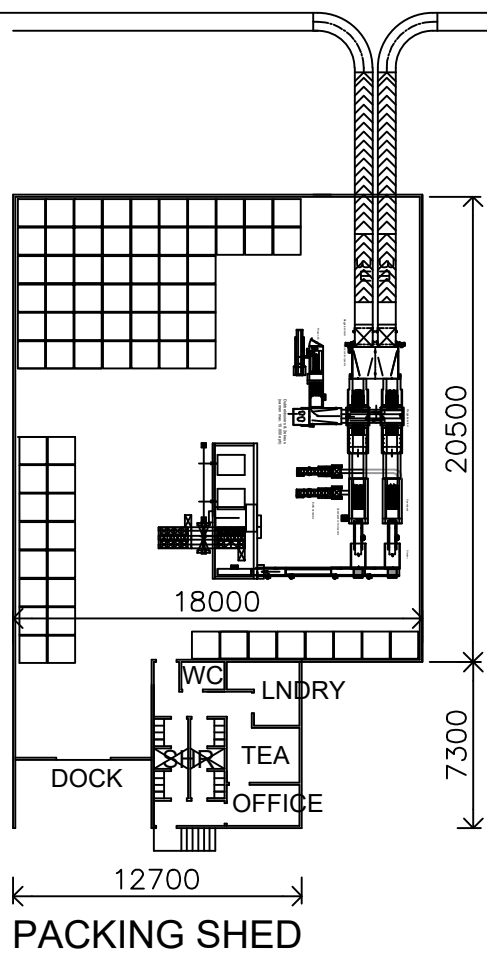

WARRAH RIDGE LAYING FARM
SHED LAYOUT PLAN



File: 230206_WR Layer Shed Detail_GD

DA1095.02i